




MATCH LINE
E-2515A

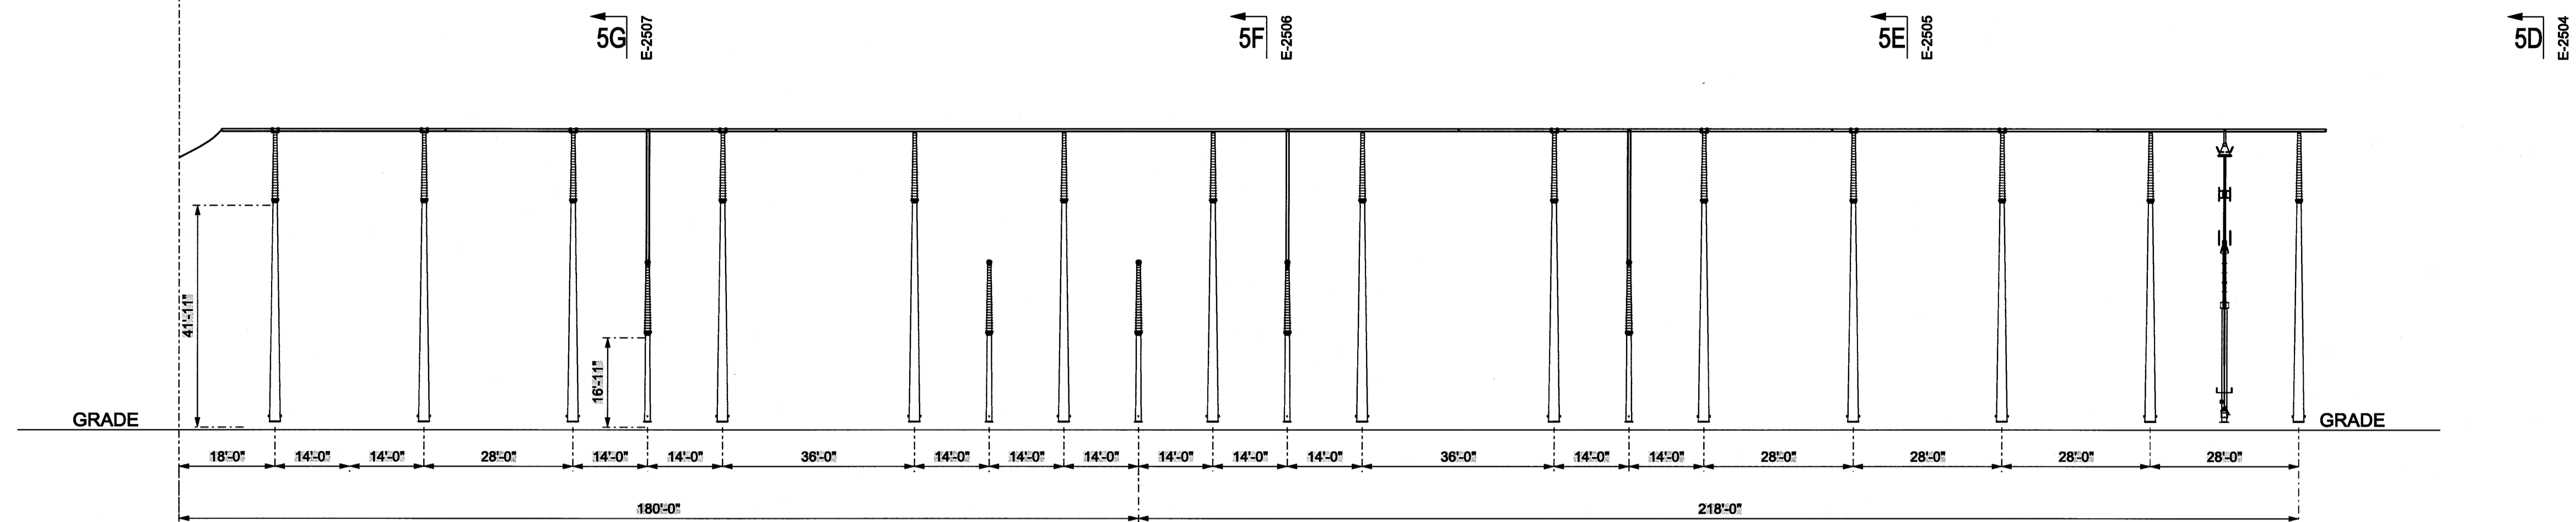

SECTION 5Q1-5Q1
PHASE 1

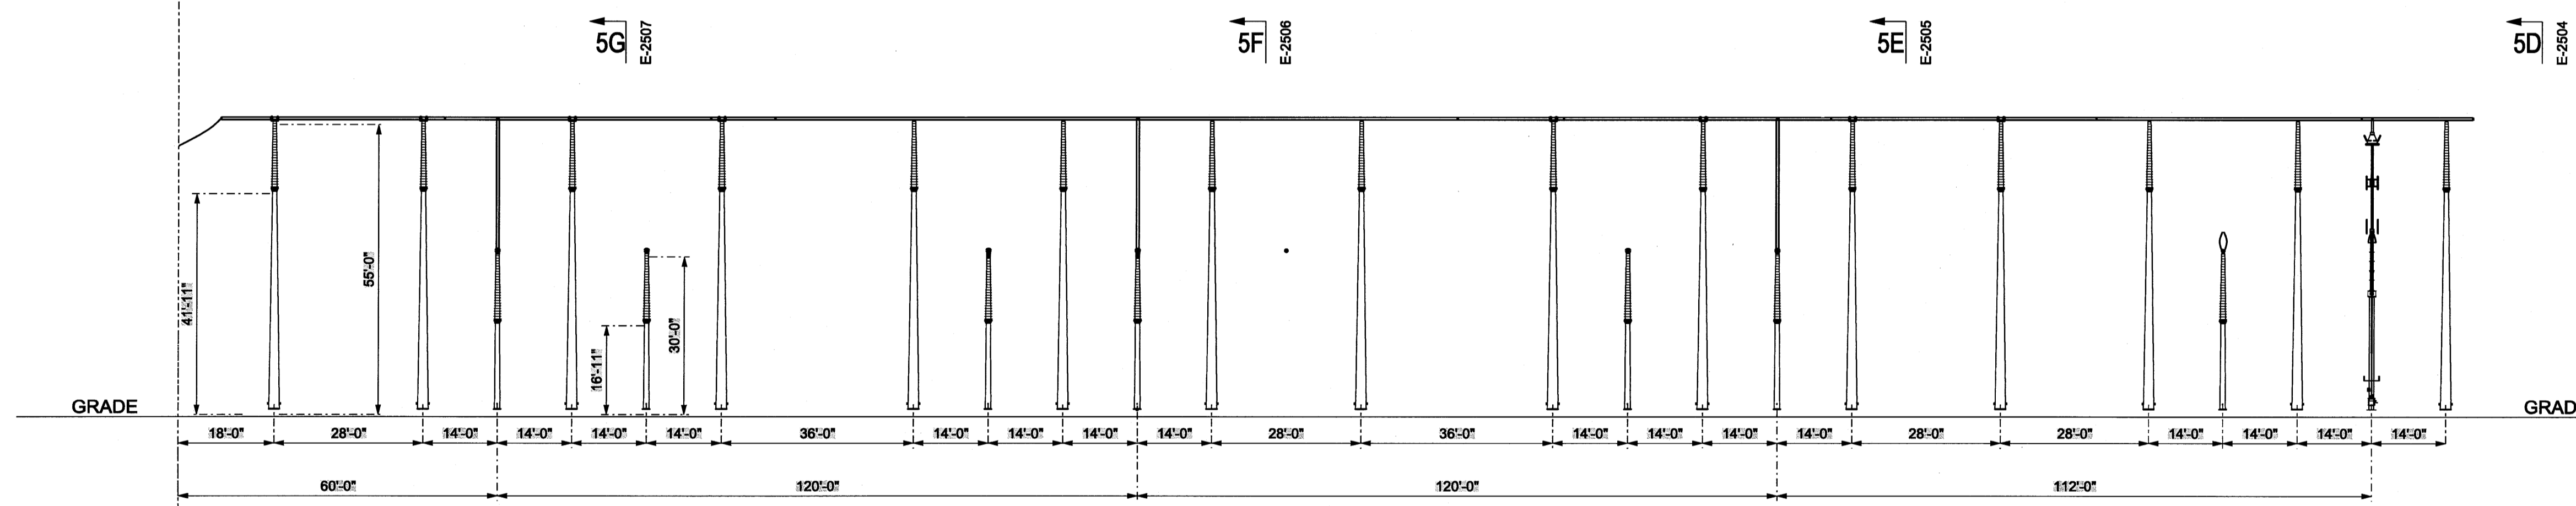


SECTION 5Q2-5Q2
PHASE 2

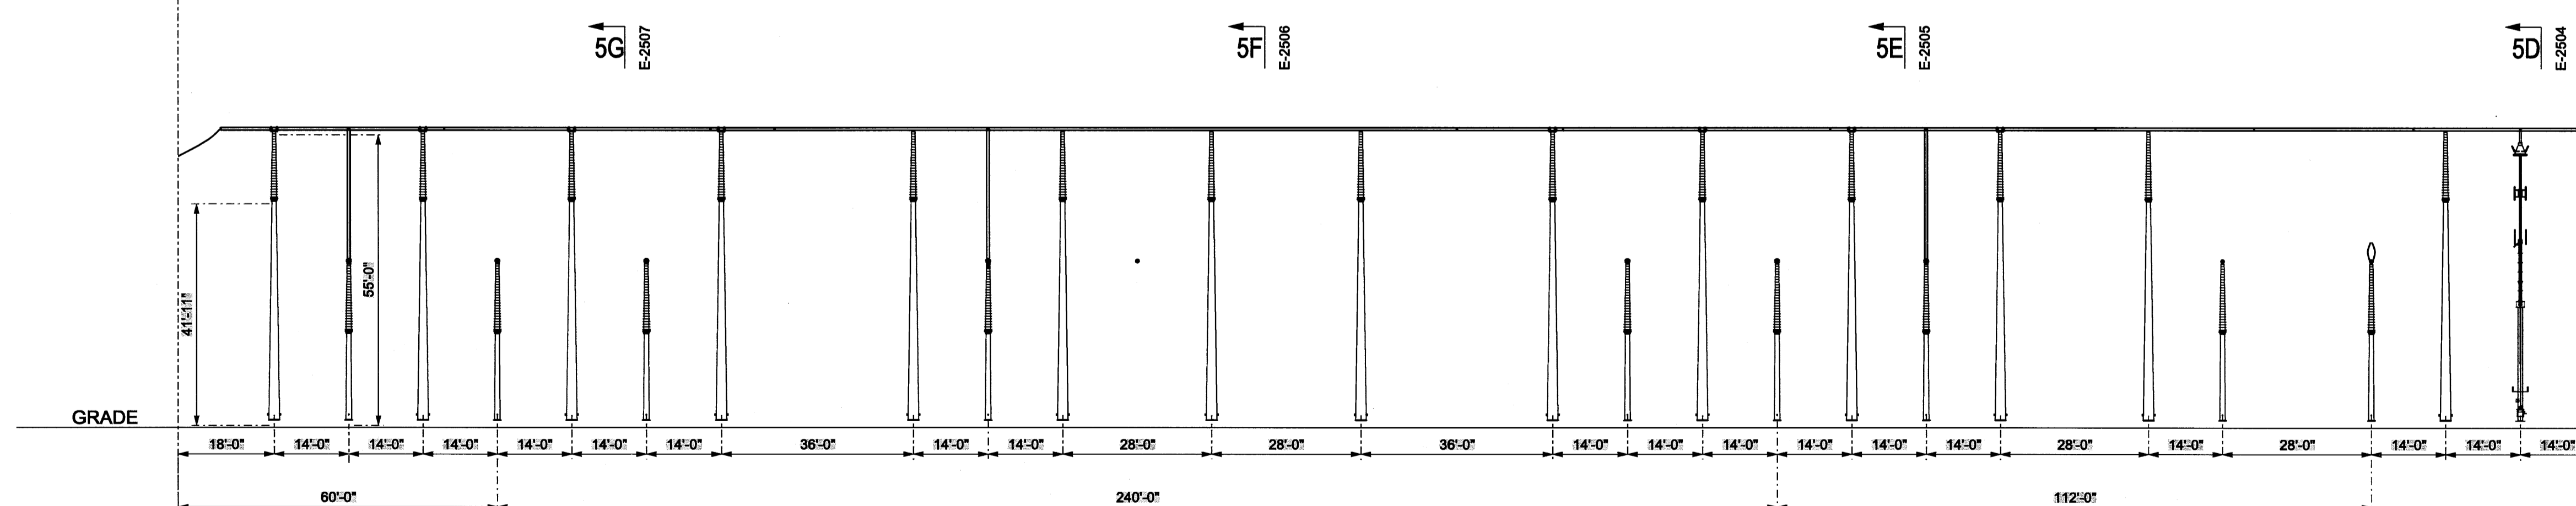

SECTION 5Q3-5Q3
PHASE 3

MATCH LINE
E-2515A

CONCEPTUAL

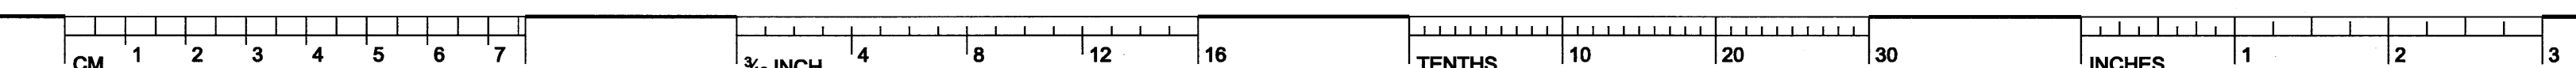

OLD DWG #:		STD DWG #:	
<small>THIS DRAWING IS THE PROPERTY OF PATH TRANSMISSION COMPANY, LLC AND IS LOANED UPON CONDITION THAT IT IS NOT TO BE REPRODUCED OR COPIED, OR USED FOR TRANSMISSION INFORMATION TO ANY PERSON WITHOUT THE WRITTEN CONSENT OF THE PATH TRANSMISSION COMPANY, LLC, OR FOR ANY PURPOSE DEEMED LETHAL TO THEIR INTEREST, AND IS TO BE RETURNED UPON REQUEST.</small>			
MONROVIA		MARYLAND	
KEMPTOWN STATION			
500KV			
ELECTRICAL ASSEMBLY			
SECTION 5Q1-5Q1, 5Q2-5Q2, 5Q3-5Q3			
SCALE: 1" = 20'	DR: DPM	ENG:	CH:
WCR:	APPD:	DATE: 10/01/09	
1 RIVERSIDE PLAZA COLUMBUS, OH 43216		DWG. NO. E-2515B	R/C2

NO	DATE	REVISION DESCRIPTION	DR	ENG	CK	ISSUE#

PLOTTED 10/01/09 4:58:38 PM STATION PROJECTS ENGINEERING