



SECTION 5R1-5R1
PHASE 1

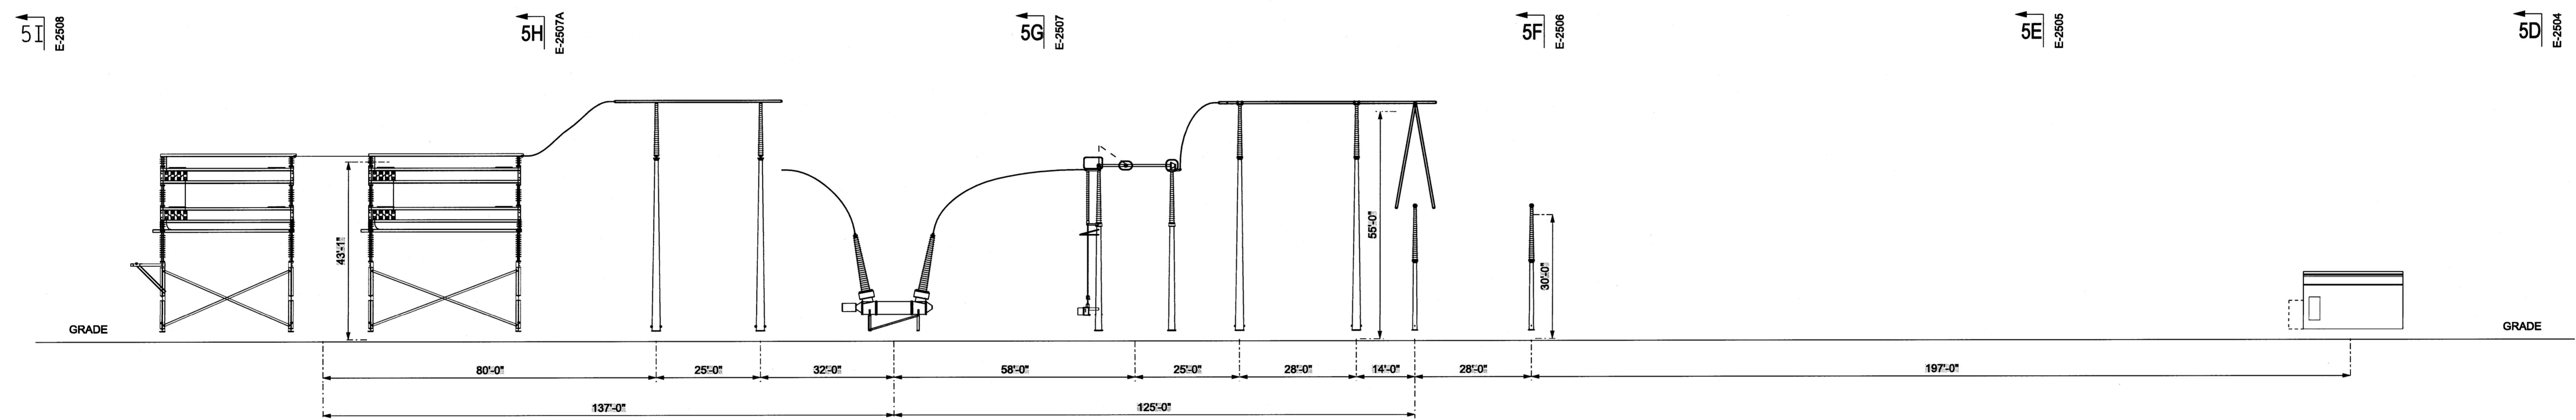

SECTION 5R2-5R2
PHASE 2

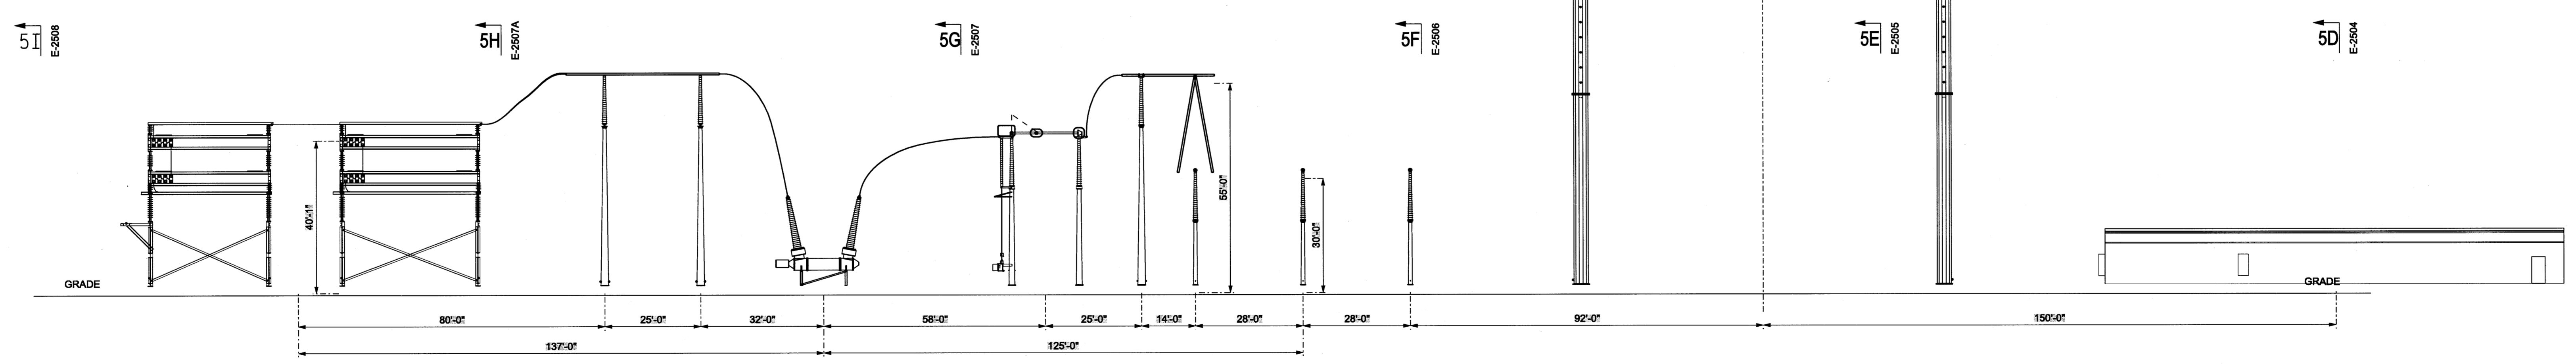

SECTION 5R3-5R3
PHASE 3

CONCEPTUAL

OLD DWG #:		STD DWG #:	
<small>THIS DRAWING IS THE PROPERTY OF PATH TRANSMISSION COMPANY, LLC AND IS LOANED UPON CONDITION THAT IT IS NOT TO BE REPRODUCED OR COPIED, OR USED FOR ANY PURPOSE DETRIMENTAL TO THEIR INTERESTS, AND IS TO BE RETURNED UPON REQUEST.</small>			
AMERICAN ELECTRIC POWER			
KEMPTOWN STATION		MARYLAND	
500KV ELECTRICAL ASSEMBLY			
SECTIONS 5R1-5R1, 5R2-5R2, 5R3-5R3			
SCALE: 1" = 20'	DR: DPM	ENVS:	CHK:
WCR:	APPD:	DATE: 10/01/09	
1 RIVERSIDE PLAZA COLUMBUS, OH 43215		DWG. NO. E-2516	REV. C2

NO	DATE	REVISION DESCRIPTION	DR	ENG	CK	ISSUE#

