

E-2516A&B  
5R

E-2503  
5C

E-2504  
5D

E-2505  
5E

E-2506  
5F

E-2507  
5G

E-2507A  
5H

E-2501B  
MATCHLINE

E-2516  
5R

E-2515A&B  
5Q

E-2515A&B  
5Q

E-2514  
5P

E-2514  
5P

5N  
E-2513


5N  
E-2513

5M  
E-2512A&B

5M  
E-2512 A&B

5L  
E-2511A&B

5L  
E-2511A&B

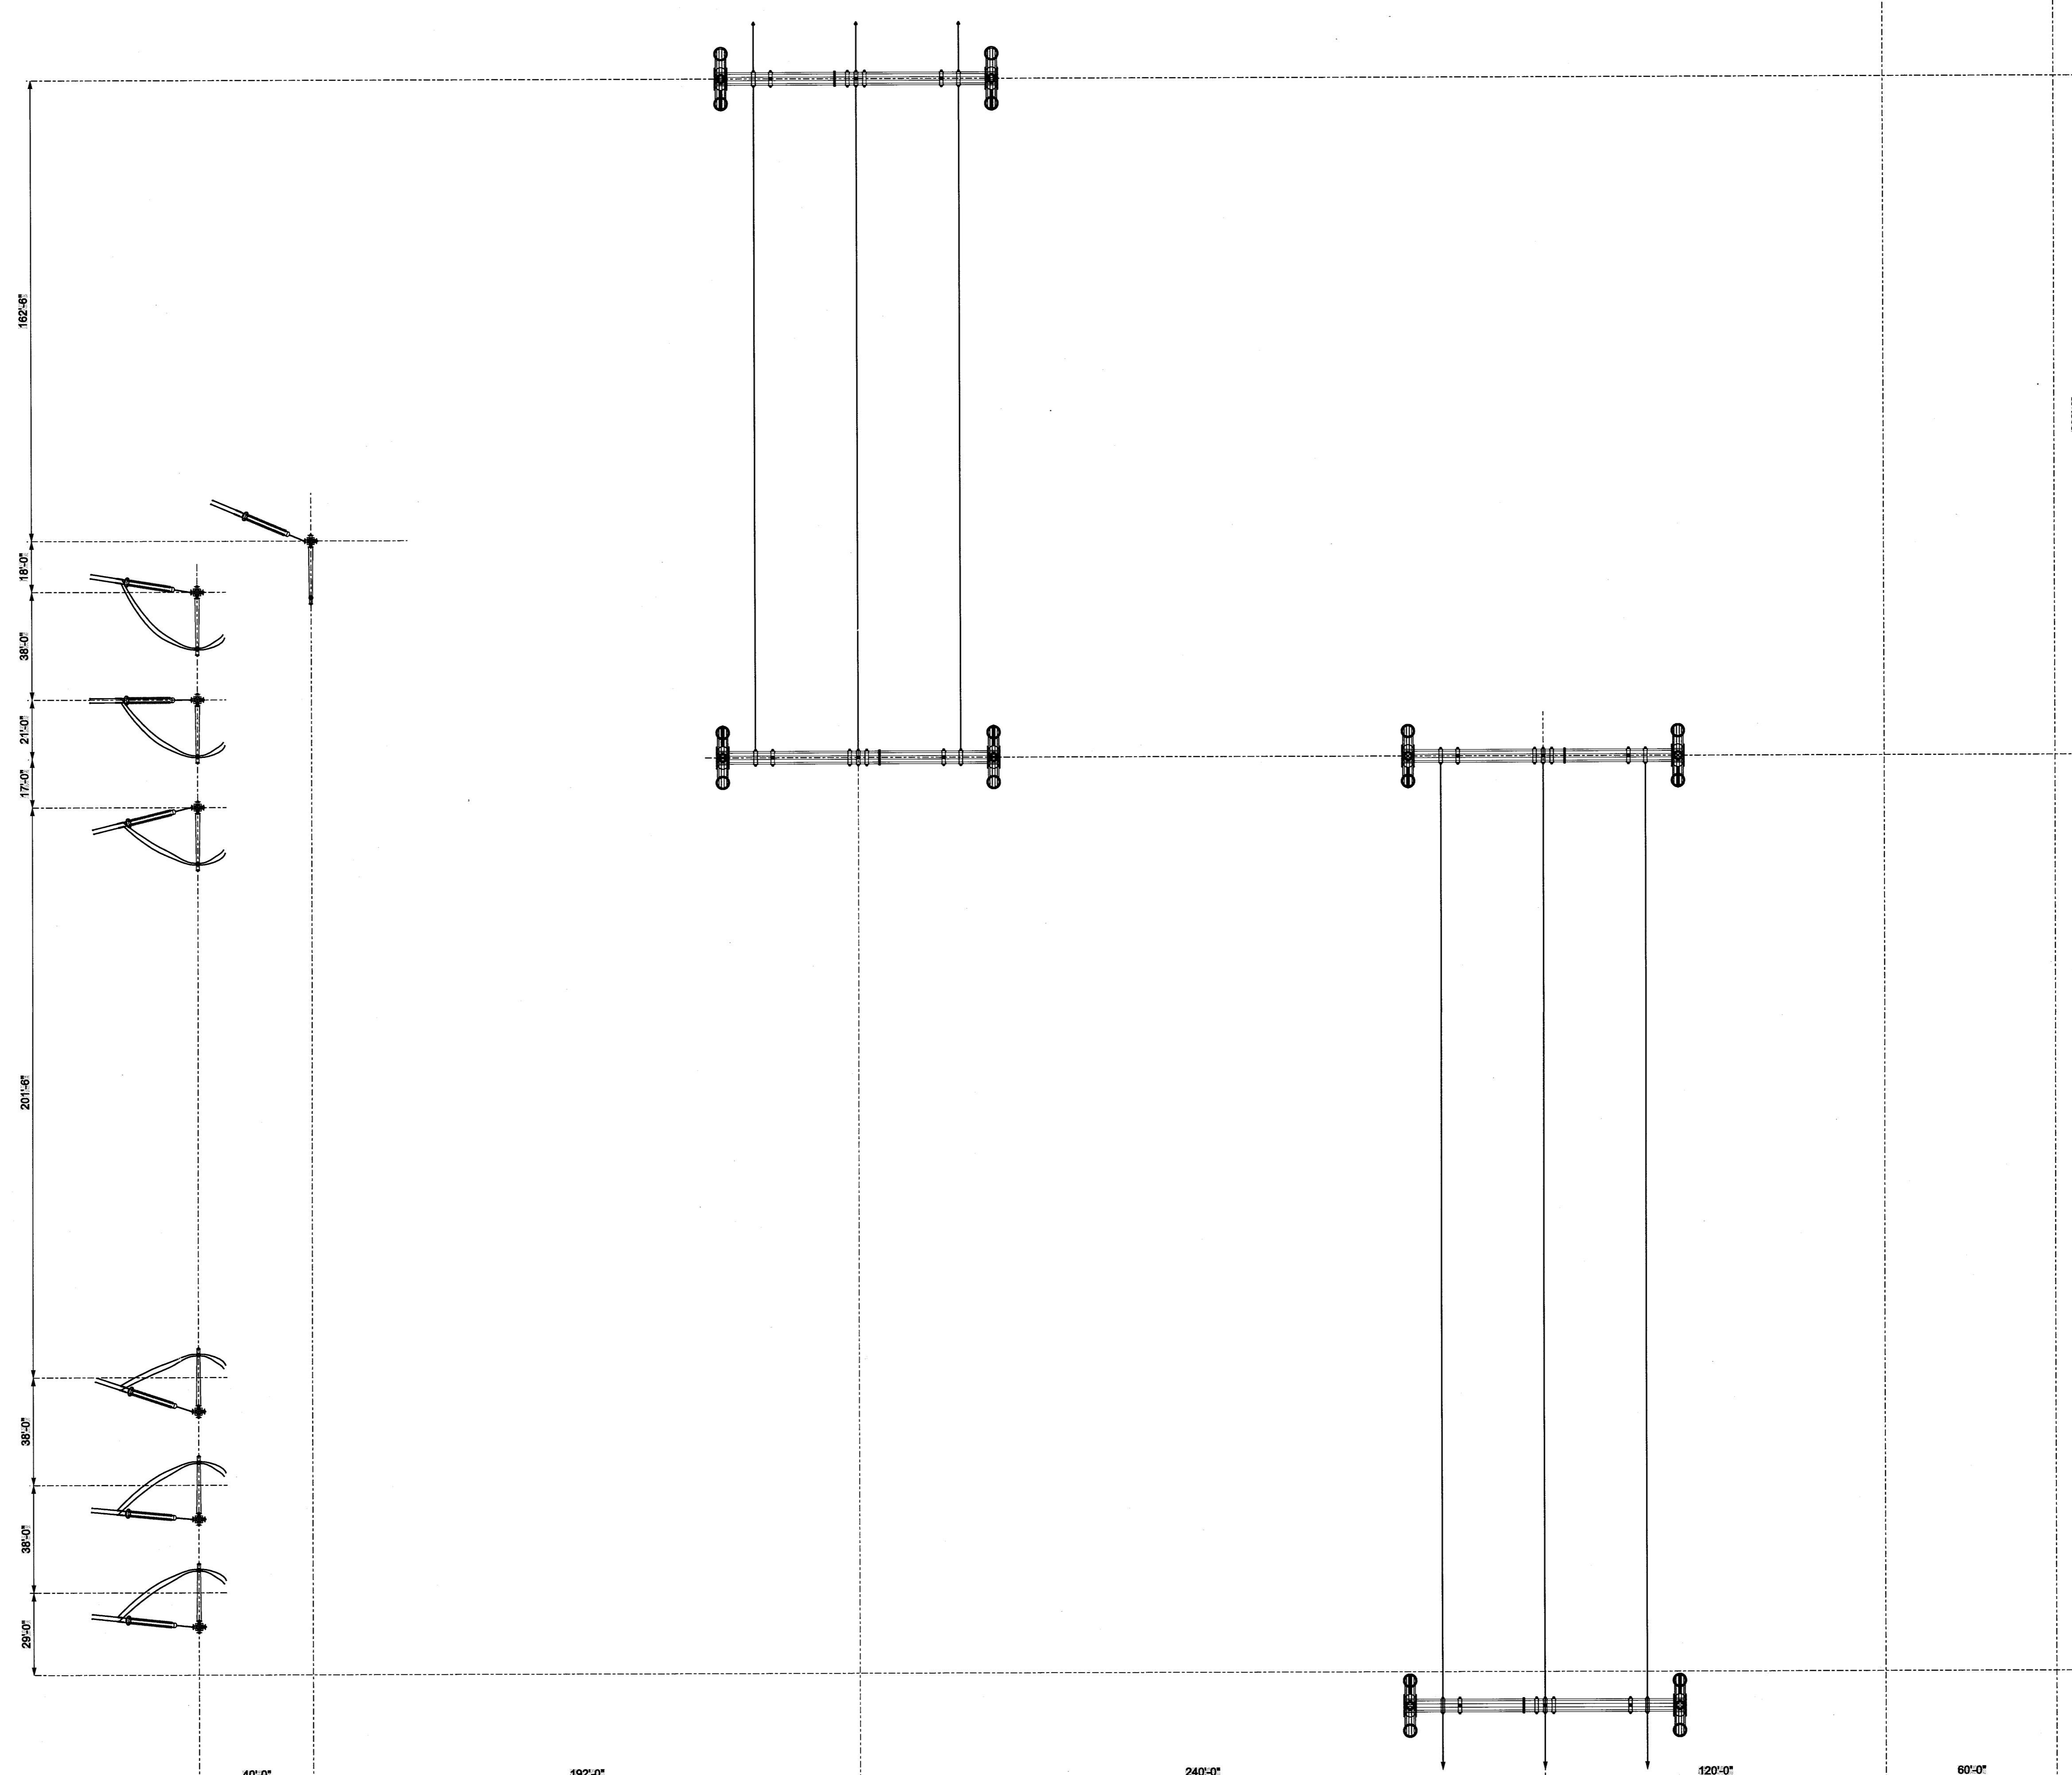


PLAN 5A-5A  
SH 1 OF 2

# CONCEPTUAL

5L  
E-2511A&B

OLD DWG #:	STD DWG #:
<small>THIS DRAWING IS THE PROPERTY OF PATH TRANSMISSION COMPANY, LLC AND IS LOANED UPON CONDITION THAT IT IS NOT TO BE REPRODUCED OR COPIED OR USED FOR ANY PURPOSE DETRIMENTAL TO THEIR INTEREST, AND IS TO BE RETURNED UPON REQUEST.</small>	
<b>PATH ALLEGHENY</b> <b>KEMPTOWN STATION</b>	
MONROVIA	MARYLAND
<b>ELECTRICAL ASSEMBLY</b> 500KV PLAN "5A-5A" SH.1	
SCALE: 1" = 30'	DR: DPM
WORK:	ENG:
1 RIVERSIDE PLAZA COLUMBUS, OH 43215	DATE: 10/01/09
DWG. NO. E-2501A	REV. C2

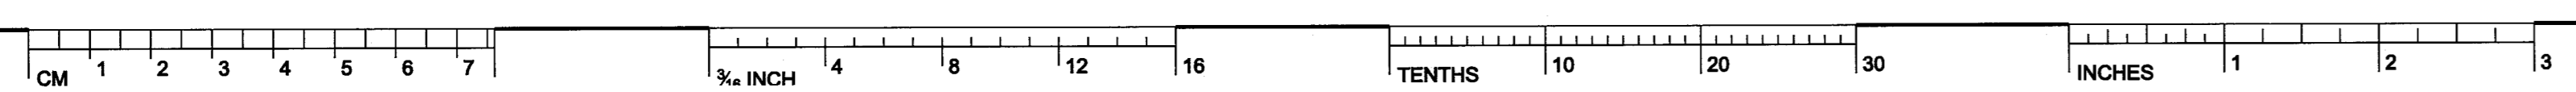

NO	DATE	REVISION DESCRIPTION	DR	ENG	CK	ISSUE#