

E-2516A&B  
5R

E-2515A&B  
5Q

E-2514  
5P

5N  
E-2513

5M  
E-2512A&B

5L  
E-2511A&B

MATCHLINE E-2501A

E-2508  
5I

E-2509  
5J

E-2510  
5K

E-2516  
5R


E-2515A&B  
5Q

E-2514  
5P

5N  
E-2513

5M  
E-2512A&B

5L  
E-2511A&B

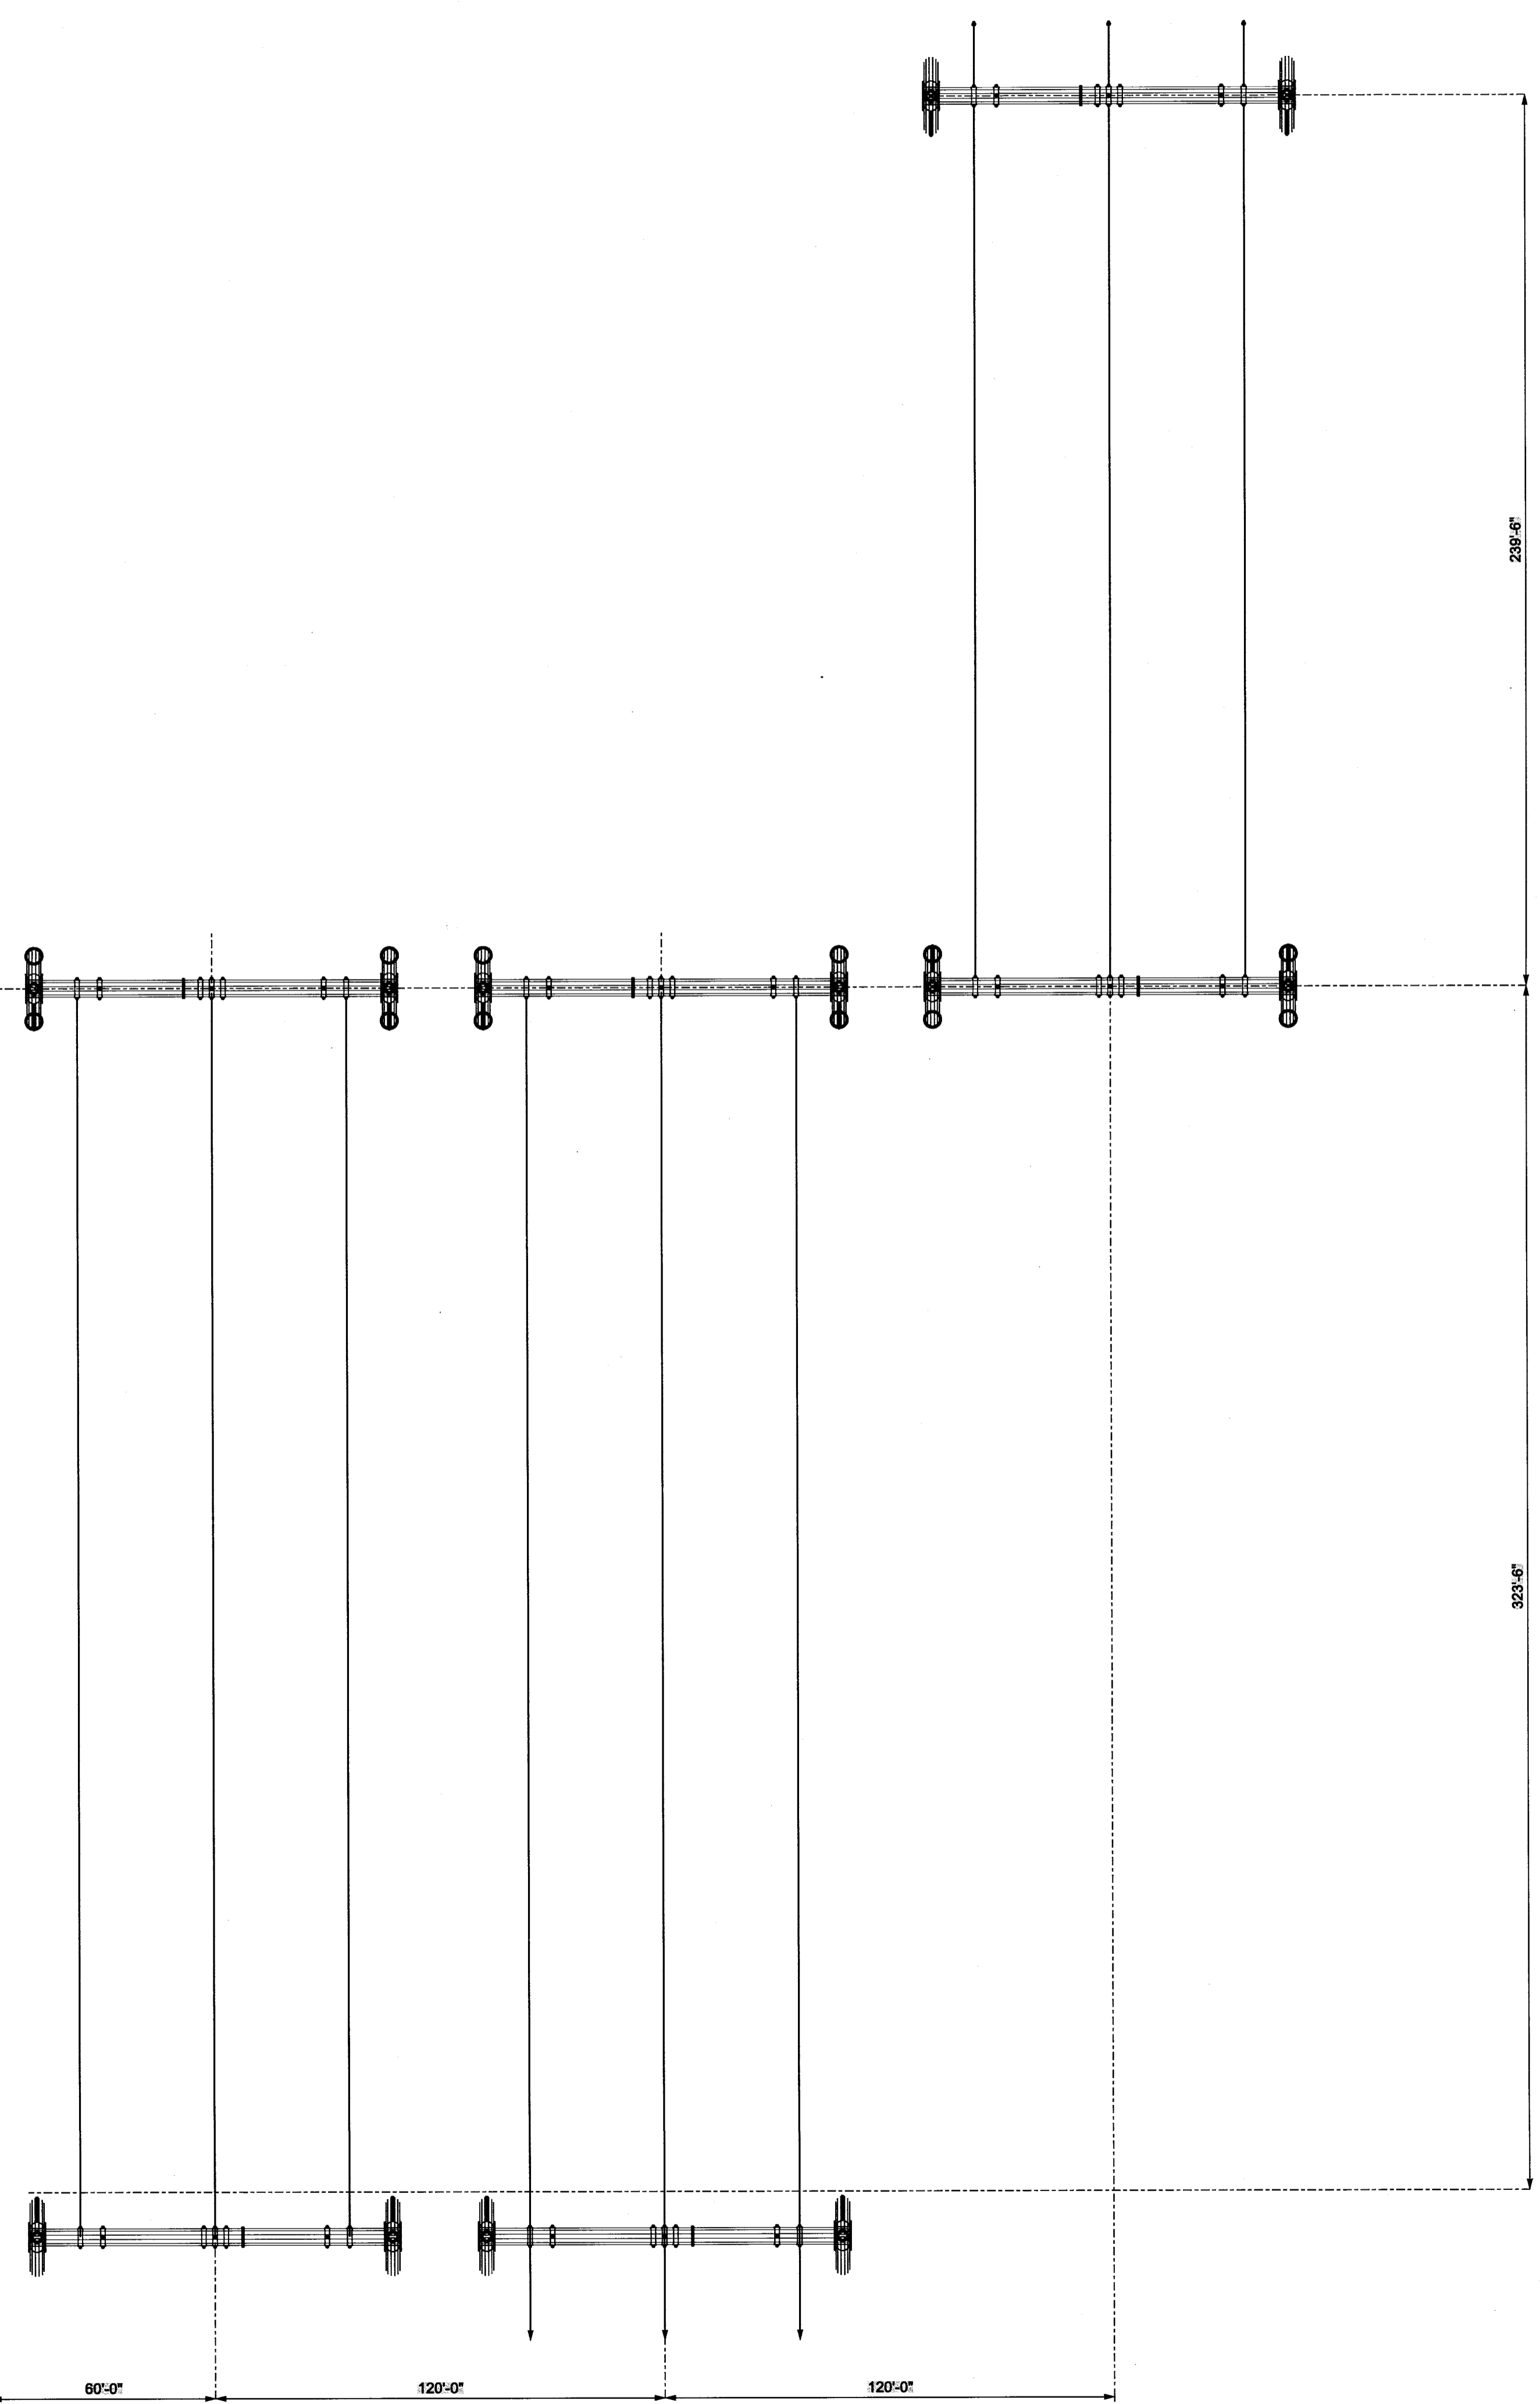

PLAN 5A-5A  
SH 2 OF 2

# CONCEPTUAL

OLD DWG #:	STD DWG #:
<small>*THIS DRAWING IS THE PROPERTY OF PATH TRANSMISSION COMPANY, LLC AND IS LOANED UPON CONDITION THAT IT IS NOT TO BE REPRODUCED OR COPIED, IN WHOLE OR IN PART, FOR ANY PURPOSES WITHOUT THE WRITTEN CONSENT OF THE PATH TRANSMISSION COMPANY, LLC, OR FOR ANY PURPOSE DETRIMENTAL TO THEIR INTERESTS, AND IS TO BE RETURNED UPON REQUEST.*</small>	
PATH ALLEGHENY <b>KEMPTOWN STATION</b> MONROVA MARYLAND	
500 KV <b>ELECTRICAL ASSEMBLY</b> PLAN A-A SH 2	
SCALE: 1" = 30'	DR: DPM
ENGR:	CHK:
WGR:	APPD: DATE: 10/01/09
1 RIVERSIDE PLAZA COLUMBUS, OH 43215	DWG. NO. E-2501B
	REV C2

NO	DATE	REVISION DESCRIPTION	DR	ENG	CK	ISSUE#

