


E-2516A&B
5R

E-2508
5I

E-2509
5J

E-2510
5K

E-2516
5R

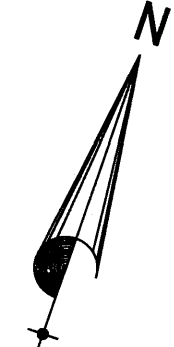

E-2515A&B
5Q

E-2514
5P

5N
E-2513

5M
E-2512A&B

5L
E-2511A&B


E-2515A&B
5Q

E-2514
5P

5N
E-2513

5M
E-2512A&B

5L
E-2511A&B

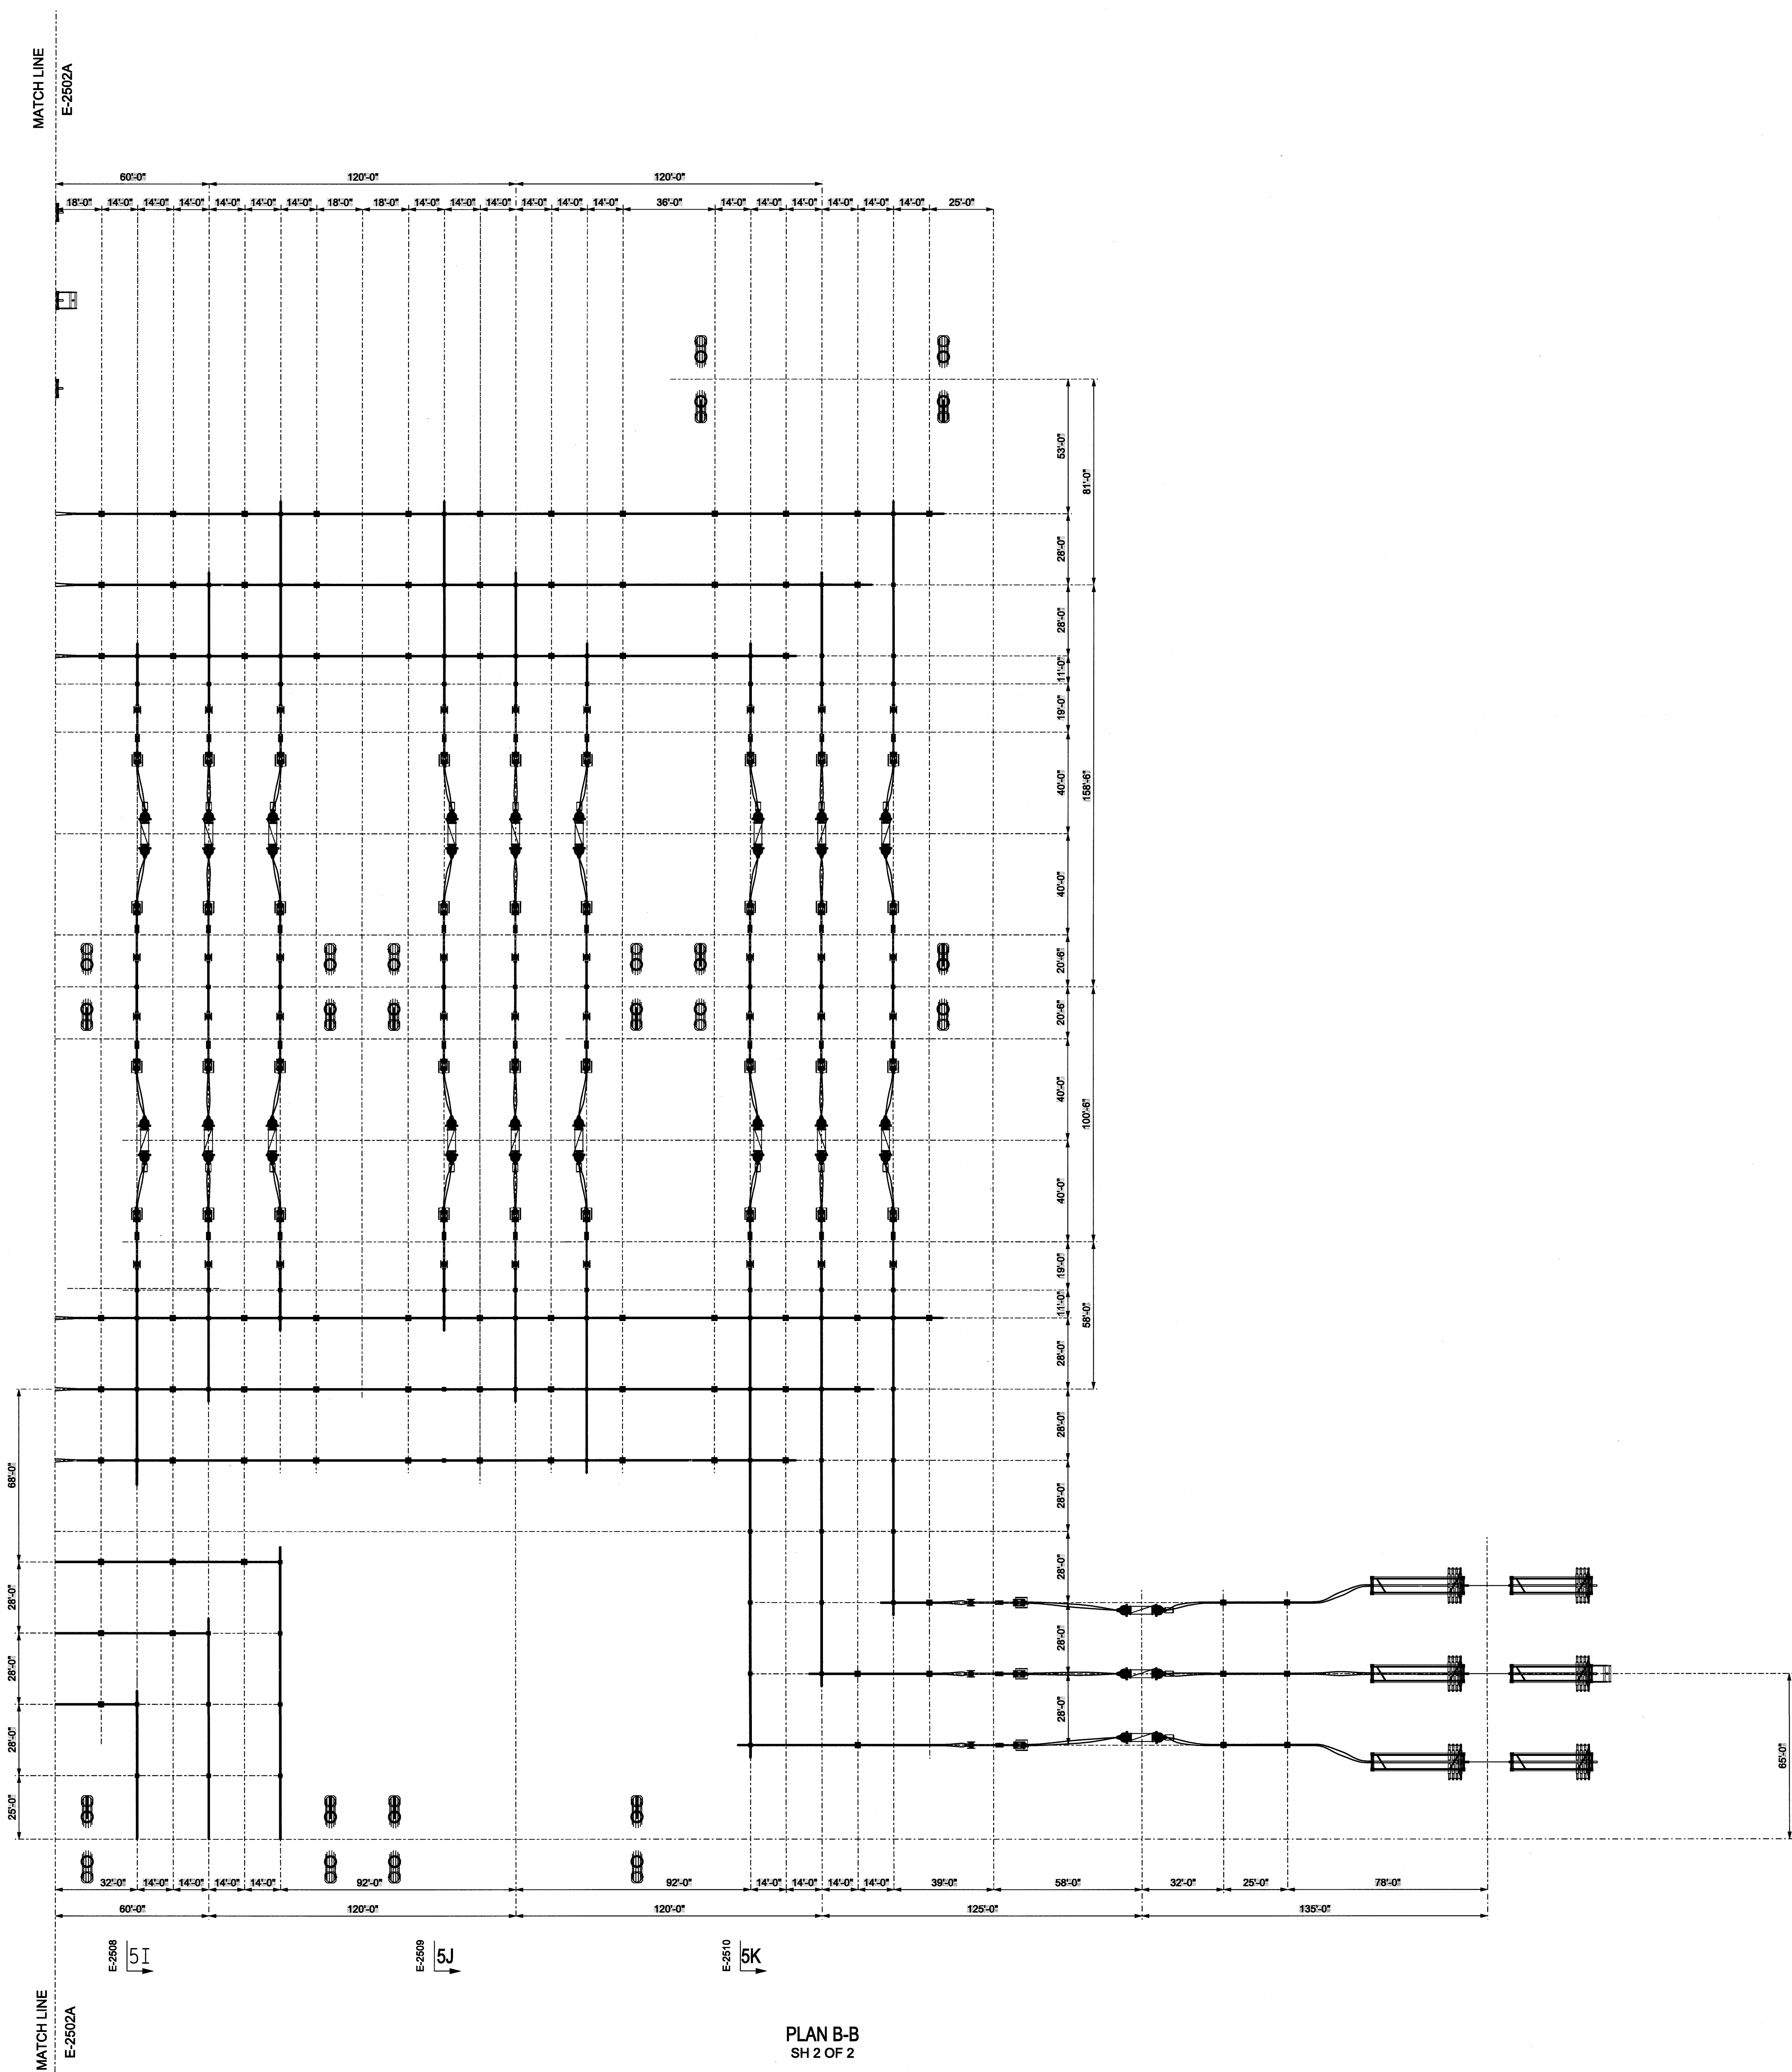

PLAN B-B
SH 2 OF 2

CONCEPTUAL

OLD DWG #:	STD DWG #:
<small>THIS DRAWING IS THE PROPERTY OF PATH TRANSMISSION COMPANY, LLC AND IS LOANED TO YOU FOR YOUR USE ONLY. IT IS NOT TO BE REPRODUCED, COPIED, OR USED FOR ANY OTHER PURPOSE WITHOUT THE WRITTEN CONSENT OF THE PATH TRANSMISSION COMPANY, LLC. OR FOR ANY OTHER PURPOSE OF ANY KIND.</small>	
PATH ALLEGHENY KEMPTOWN STATION MONROVIA MARYLAND	
ELECTRICAL ASSEMBLY PLAN "B-B" SH 2	
SCALE: 1" = 30'	DR: DPM
WOR:	APPD:
1 RIVERSIDE PLAZA COLUMBUS, OH 43216	DWG. NO. E-2502B
	DATE: 10/01/09
	REV C2



NO	DATE	REVISION DESCRIPTION	DR	ENG	CK	ISSUE#