

E-2510AB
5R


E-2510AB
5Q

E-2514AB
5P

E-2513AB
5N

E-2512AB
5M

E-2511AB
5L

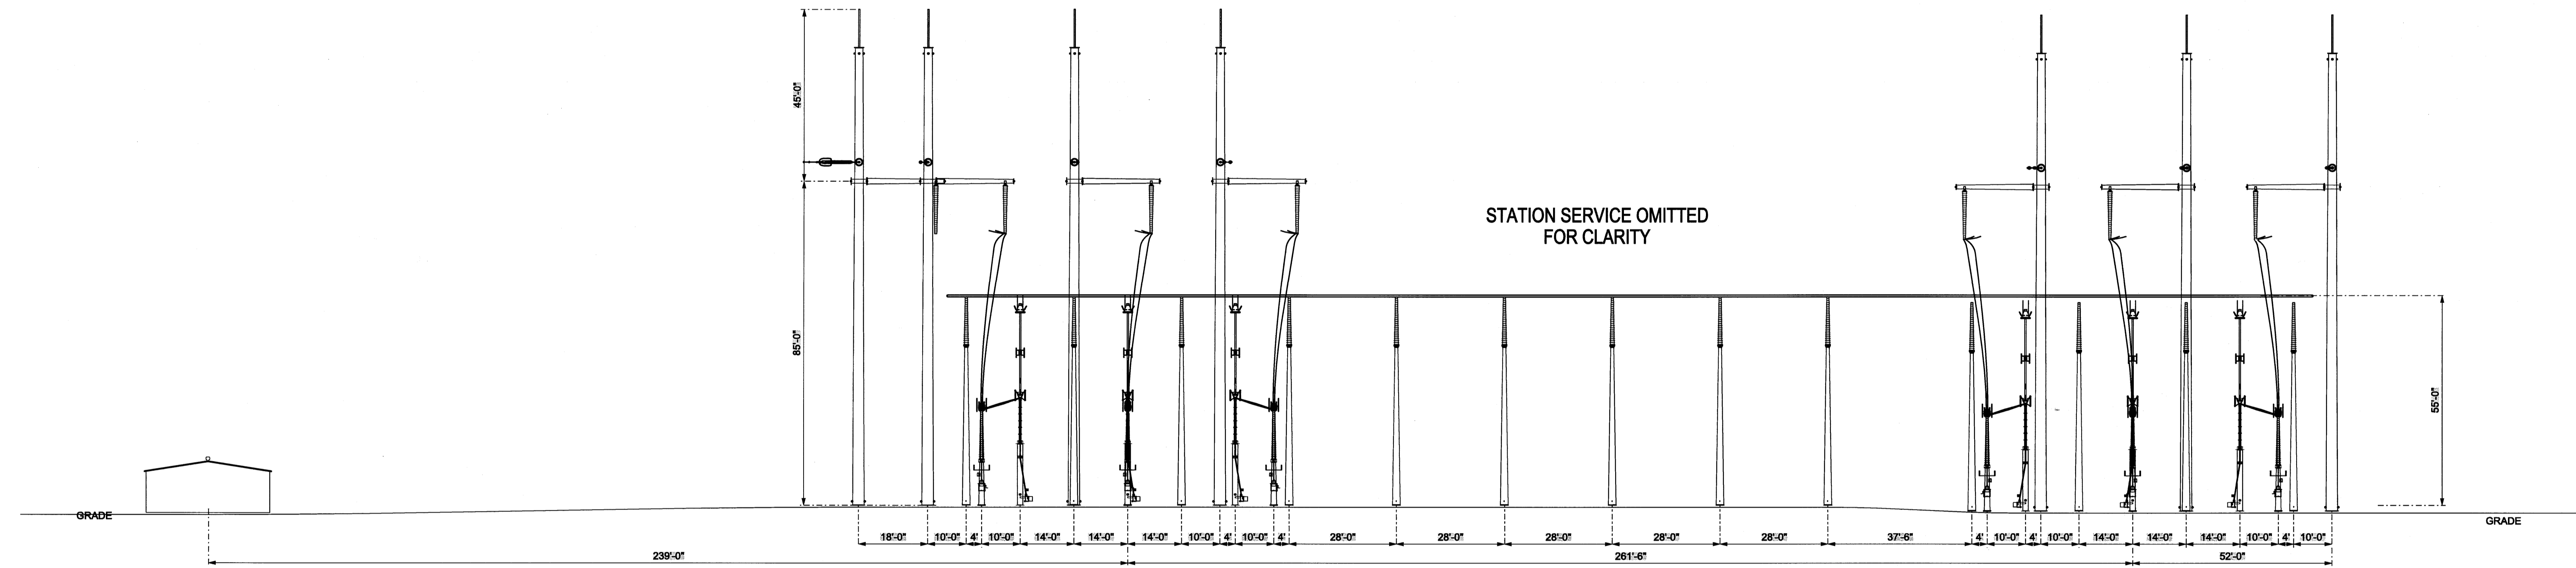

SECTION 5C-5C

E-2510AB
5R

E-2510AB
5Q

E-2514AB
5P

E-2513AB
5N

E-2512AB
5M

E-2511AB
5L

CONCEPTUAL

OLD DWG #:	STD DWG #:		
<small>THIS DRAWING IS THE PROPERTY OF PATH TRANSMISSION COMPANY, LLC AND IS LOANED UPON CONDITION THAT IT IS NOT TO BE REPRODUCED OR COPIED, OR USED FOR FURNISHING INFORMATION TO ANY PERSON WITHOUT THE WRITTEN CONSENT OF THE PATH TRANSMISSION COMPANY, LLC. IF YOU HAVE ANY QUESTIONS, PLEASE CONTACT US AT 614-297-1000.</small>			
PATH ALLEGHENY			
MONROVIA		MARYLAND	
500KV KEMPTOWN STATION			
ELECTRICAL ASSEMBLY			
SECTION "C-C"			
SCALE: 1" = 20'	DR: DPM	ENG:	CH:
WORK:	APPR:	DATE: 10/01/09	
1 RIVERSIDE PLAZA COLUMBUS, OH 43215	DWG. NO. E-2503		
			R C2

NO	DATE	REVISION DESCRIPTION	DR	ENG	CK	ISSUE#

