



SECTION 5E1-5E1

PHASE 3

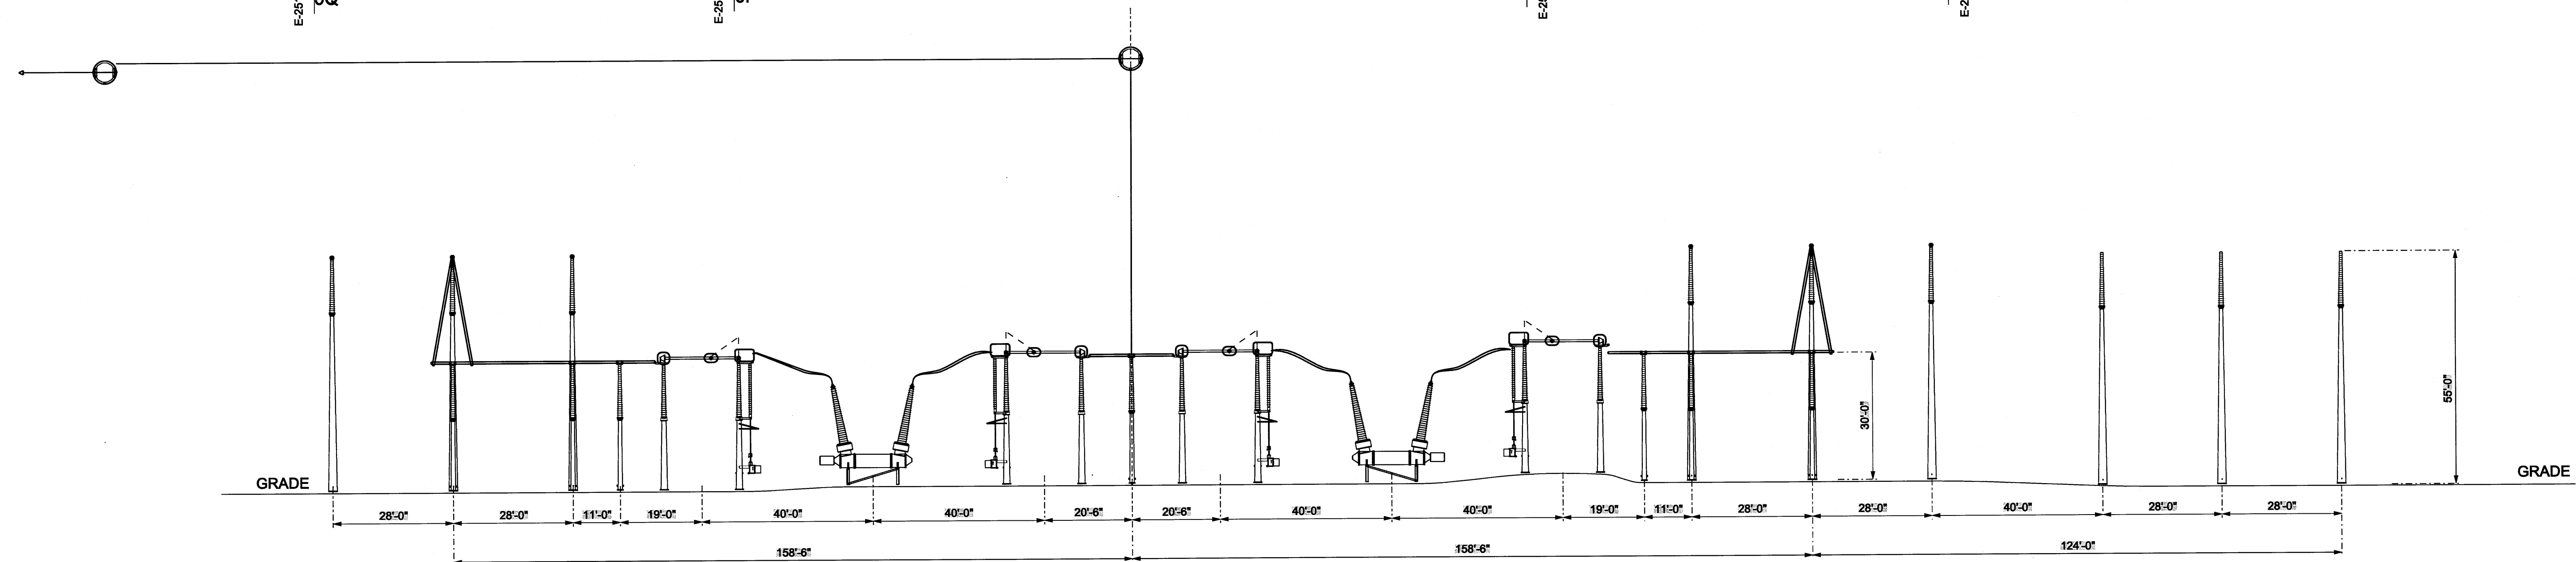

SECTION 5E2-5E2

PHASE 2

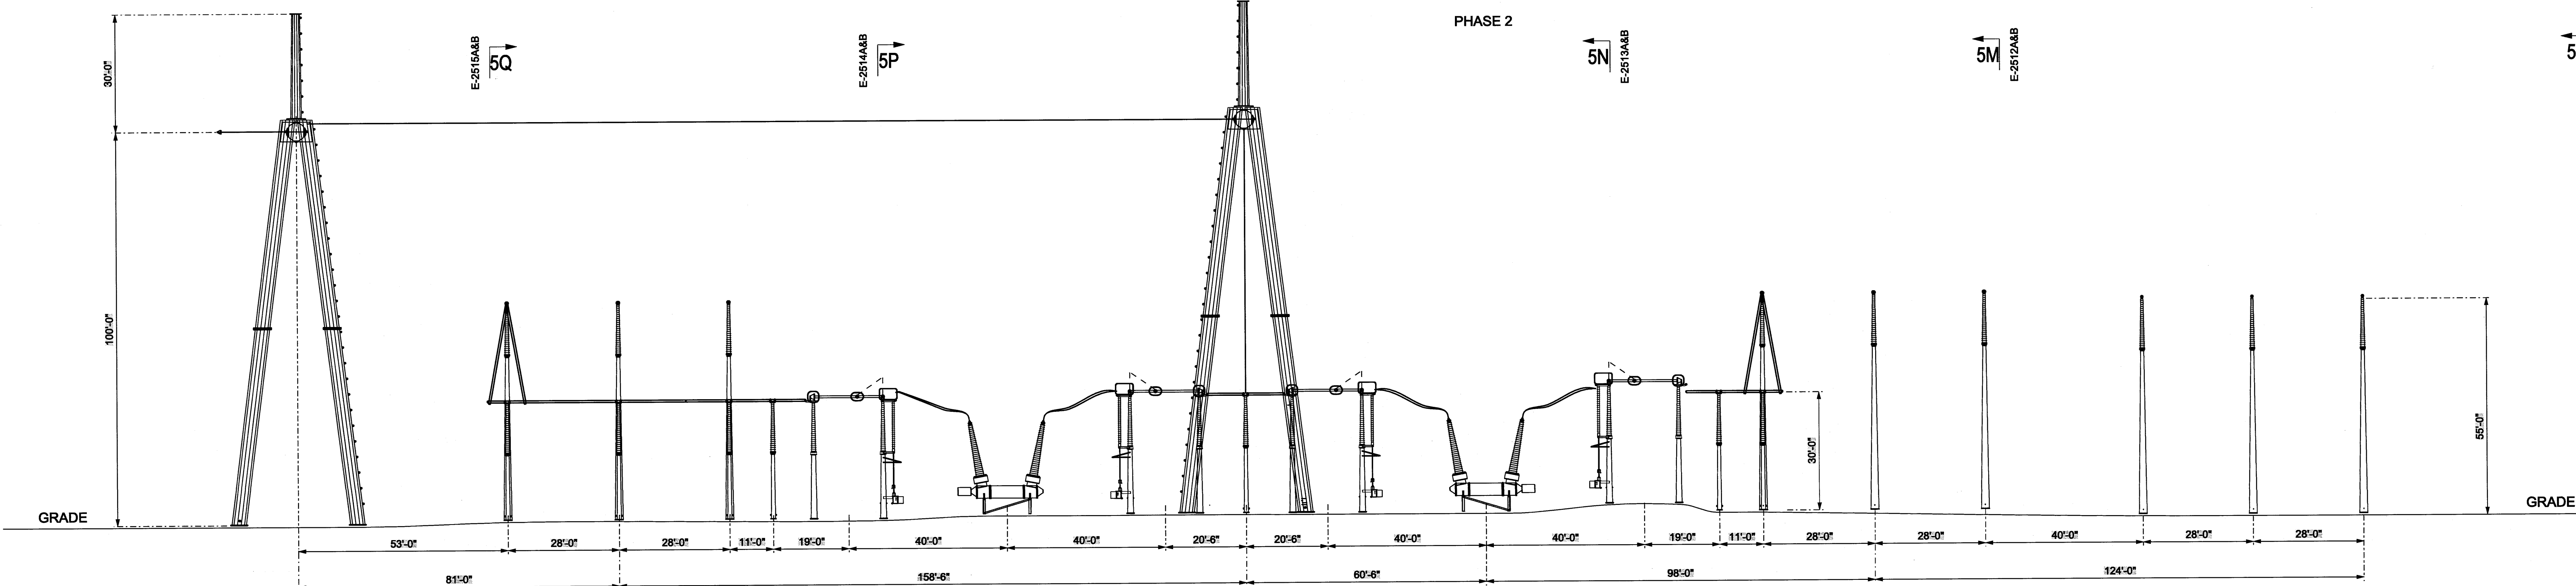

SECTION 5E3-5E3

PHASE 1

CONCEPTUAL

ISSUE#	NO	DATE	REVISION DESCRIPTION	APPD
OLD DWG #:			STD DWG #:	
<small>"THIS DRAWING IS THE PROPERTY OF PATH TRANSMISSION COMPANY, LLC AND IS LOANED UPON CONDITION THAT IT IS NOT TO BE REPRODUCED OR COPIED IN WHOLE OR IN PART, OR USED FOR FINANCING INFORMATION TO ANY PERSON WITHOUT THE WRITTEN CONSENT OF THE PATH TRANSMISSION COMPANY, LLC. OR FOR ANY PURPOSES SUBSTANTIAL TO THEIR INTEREST, AND IS TO BE RETURNED UPON REQUEST."</small>				
PATH ALLEGHENY KEMPTOWN STATION MONROVIA OHIO				
500KV ELECTRICAL ASSEMBLY SECTION E1-E1, E2-E2, E3-E3				
DWG. NO.	E-2505			
WOR:	STATION PROJECTS ENGINEERING			
SCALE: 1" = 20'				
DR: DPM				
CH:				
ENG:				
DATE: 10/01/09				
			1 RIVERSIDE PLAZA COLUMBUS, OH 43215	R M V C2

