



SECTION 5F1-5F1
PHASE 1

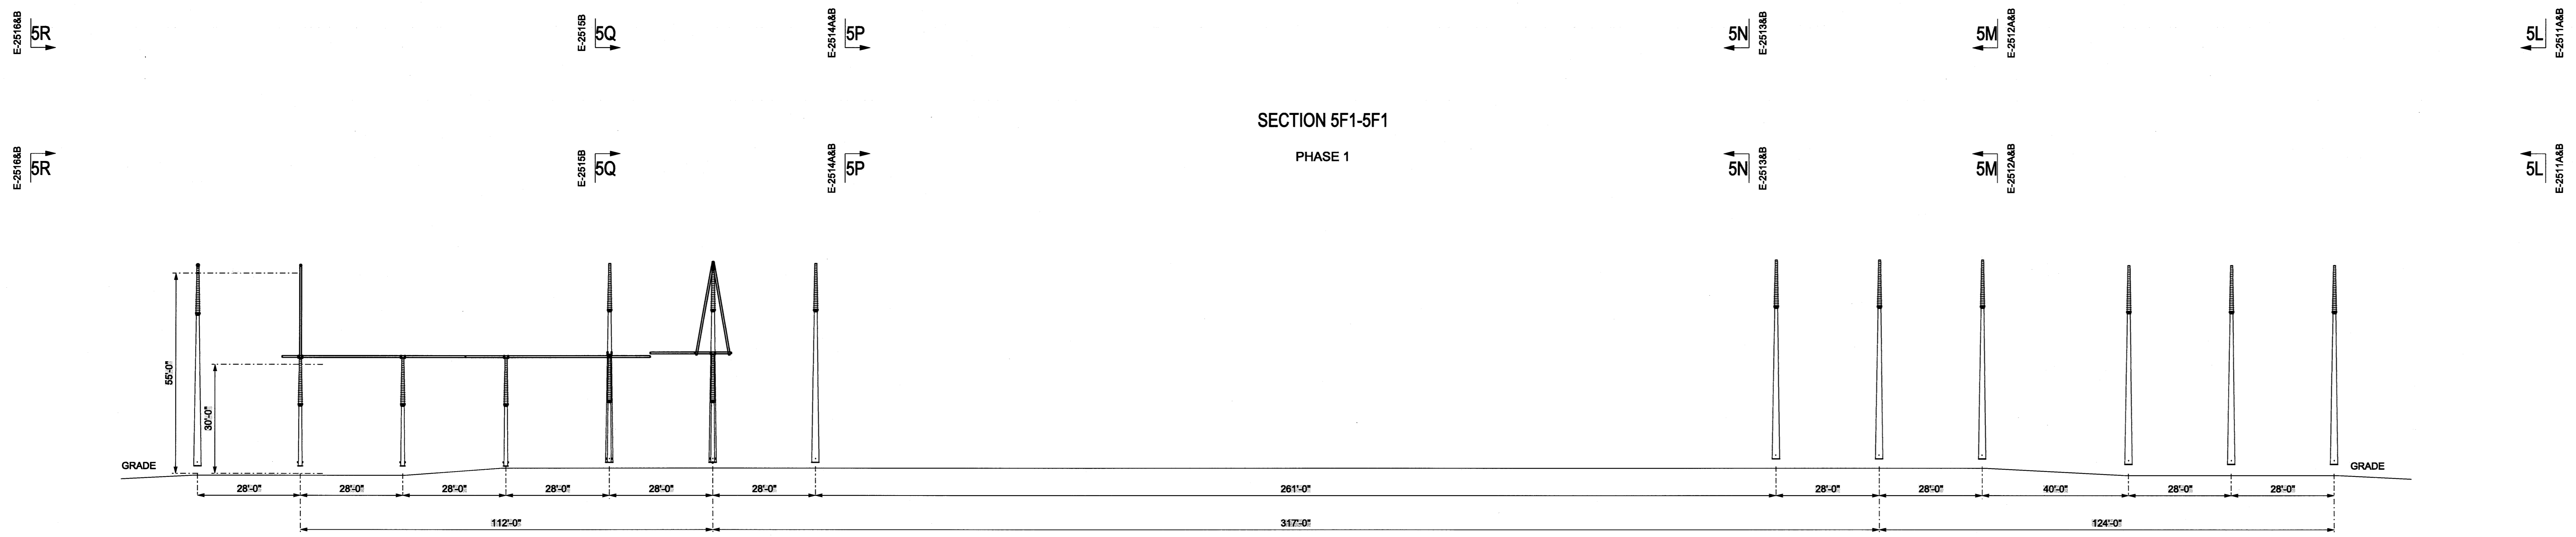

SECTION 5F2-5F2
PHASE 2

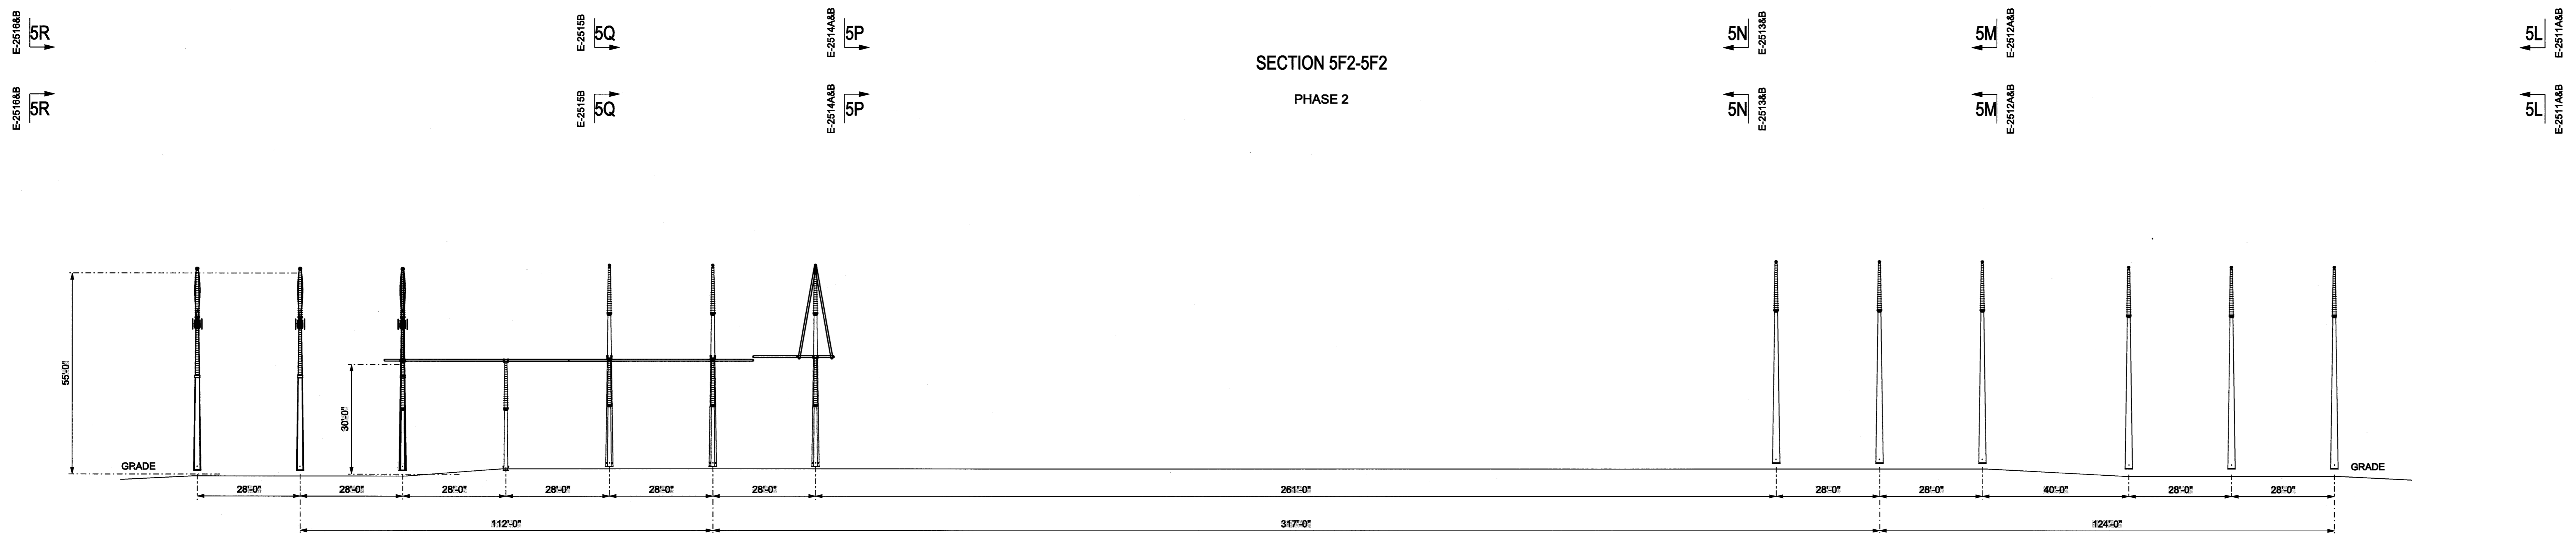

SECTION 5F3-5F3
PHASE 3

CONCEPTUAL

ISSUE#	NO	DATE	REVISION DESCRIPTION	APPD
OLD DWG #:			STD DWG #:	
<small>THIS DRAWING IS THE PROPERTY OF PATH TRANSMISSION COMPANY, LLC AND IS LOANED TO YOU FOR YOUR USE ONLY. IT IS NOT TO BE REPRODUCED OR COPIED, IN WHOLE OR IN PART, OR USED FOR ANY OTHER PROJECT WITHOUT THE WRITTEN CONSENT OF PATH TRANSMISSION COMPANY, LLC. FOR ANY PURPOSES OTHER THAN, TO THEIR INTEREST, AND IS TO BE RETURNED UPON REQUEST.</small>				
PATH ALLEGHENY KEMPTOWN STATION MONROVIA MARYLAND 500KV ELECTRICAL ASSEMBLY SECTIONS 5F1-5F1, 5F2-5F2, 5F3-5F3				
DWG. NO. E-2506		WORK: STATION PROJECTS ENGINEERING		
SCALE: 1" = 20'	APPROVED BY			
DR: DPM				
CH:				
ENG:				
DATE: 10/01/09	1 RIVERSIDE PLAZA COLUMBUS, OH 43215			R E V C2

