


**BARTHOLOWS ROAD PLAN VIEW**

SCALE: 1" = 50'

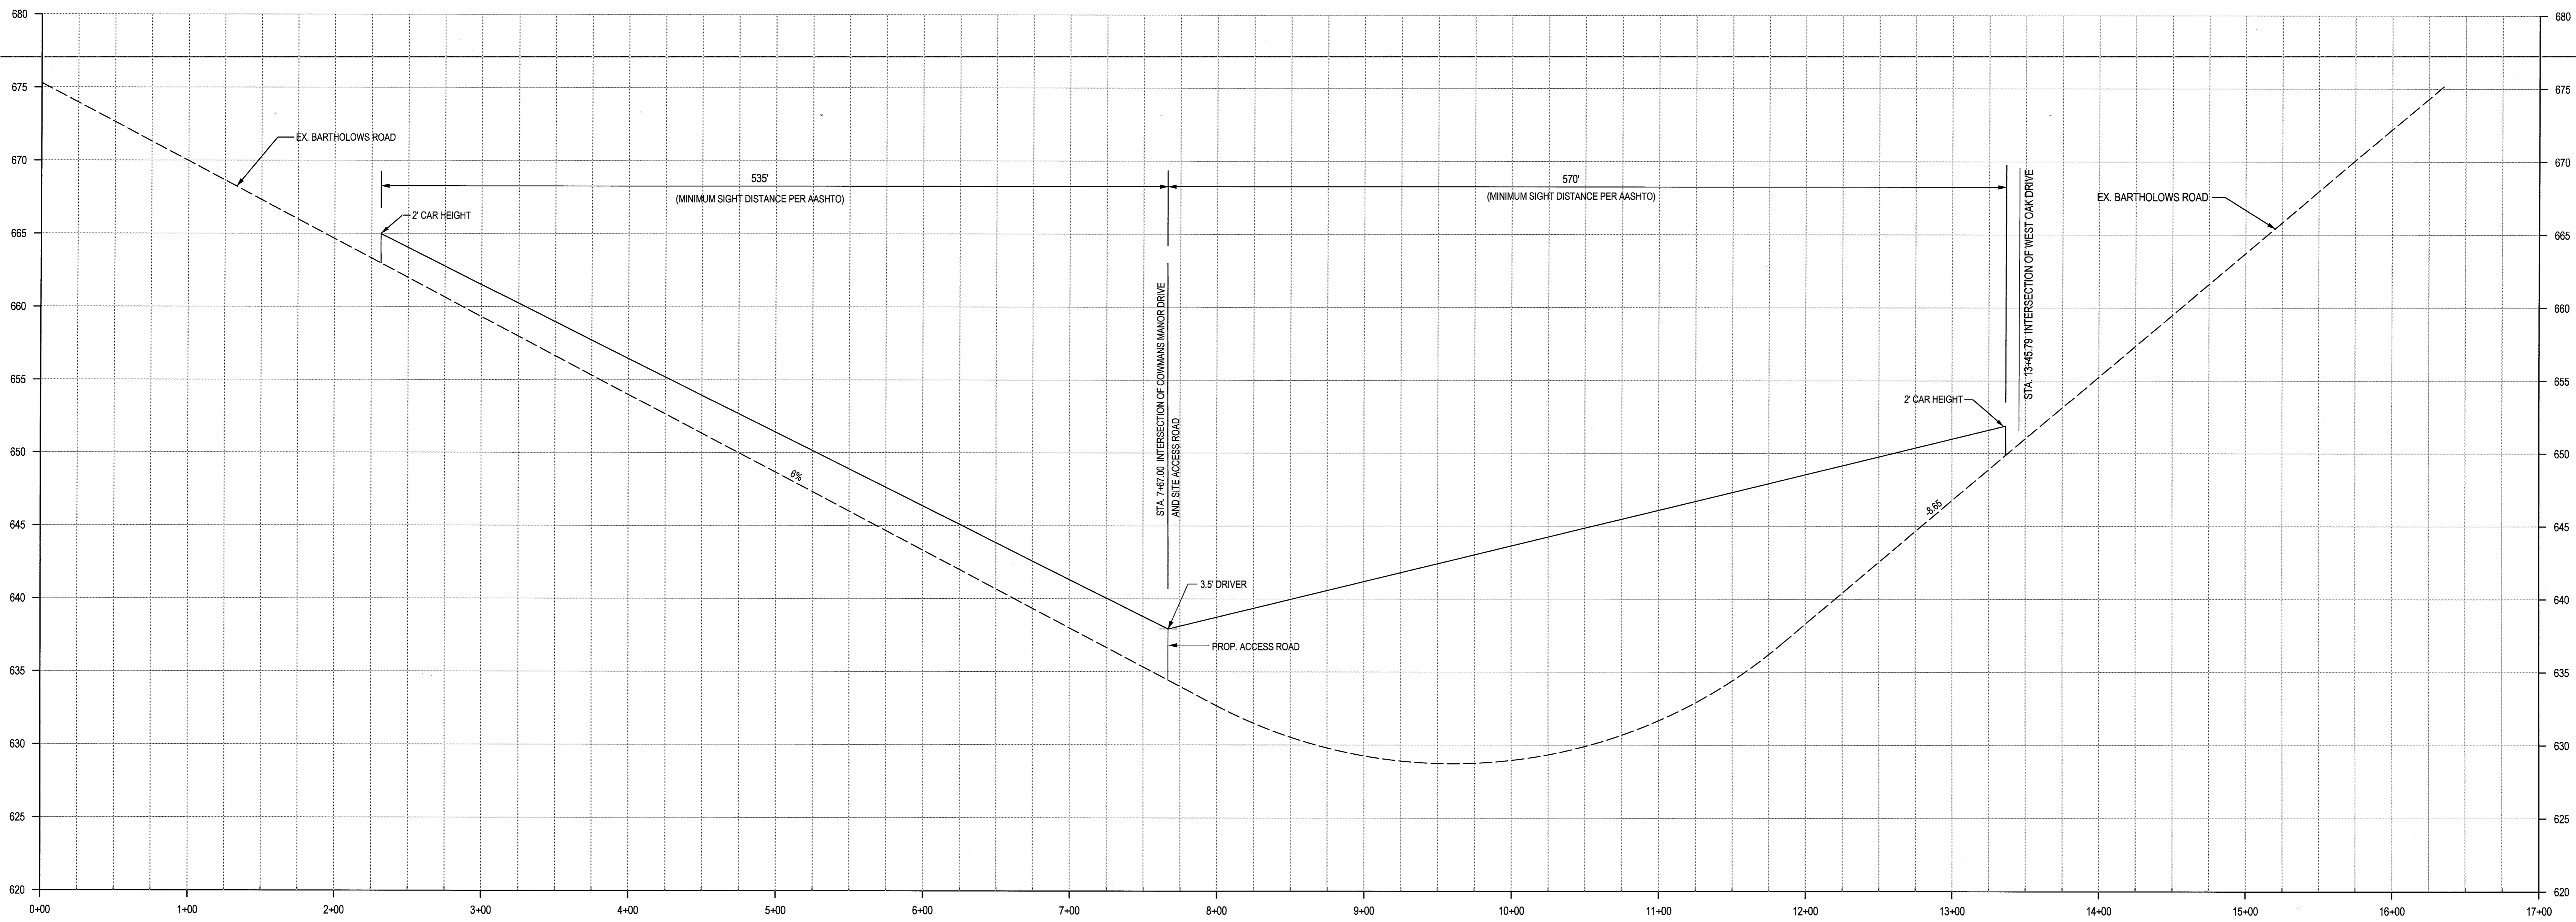

**BARTHOLOWS ROAD SIGHT DISTANCE**

SCALE: H: 1"=50'  
V: 1"=5'



**LS** Loiederman  
Sotbezz Associates, Inc.

Rockville  
Lanham  
Waldorf  
Leonsardtown

ROCKVILLE OFFICE  
2 Research Place, Suite 100  
Rockville, MD 20850  
t. 301.948.2750 f. 301.948.9067

www.LSAssociates.net

NO.	DATE	REVISIONS	BY	DATE
1	AUGUST 2010	CAD STANDARDS VERSION: V4 - 2009		
DESIGNED:	G.P.	TECHNICIAN:	G.M.M.	CHECKED:
				K.C.R.

**MISS UTILITY NOTE**

INFORMATION CONCERNING EXISTING UNDERGROUND UTILITIES WAS OBTAINED FROM AVAILABLE RECORDS. THE CONTRACTOR MUST DETERMINE THE EXACT LOCATION AND ELEVATION OF ALL EXISTING UTILITIES AND UTILITY CROSSINGS BY USING TEST PITS BY HAND, WELL IN ADVANCE OF THE START OF EXCAVATION. CONTACT "MISS UTILITY" AT 1-800-267-7777, 48 HOURS PRIOR TO THE START OF EXCAVATION. IF CLEARANCES ARE LESS THAN SHOWN ON THIS PLAN OR TWELVE (12) INCHES, WHICHEVER IS LESS, CONTACT THE ENGINEER AND THE UTILITY COMPANY BEFORE PROCEEDING WITH CONSTRUCTION. CLEARANCES LESS THAN NOTED MAY REQUIRE REVISIONS TO THIS PLAN.

**PREPARED FOR:**

KENNY CONSTRUCTION COMPANY  
12018 CONAMAR DRIVE  
SUITE #204 / SUITE # 205  
HAGERSTOWN, MARYLAND 21742  
PHONE: 301-745-9686  
FAX: 301-745-9638  
ATTN: MR. ROBERT DAHLIN

COPYRIGHT AND THE MAP PEOPLE PERMITTED USE NUMBER 20811199	
MAP: 4689	GRID: C3, C4, D3, D4
TAX MAP: 89	ZONING CATEGORY: 'A'
WSSC 200' SHEET	
SITE DATUM	
HORIZONTAL: NAD 83/99	
VERTICAL: NAD 88	

**SIGHT DISTANCE EXHIBIT**

**KEMPTOWN SUBSTATION**

SITUATED AT THE INTERSECTION OF BARTHOLOWS ROAD  
AND WEST OAK DRIVE  
NEW MARKET ELECTION DISTRICT No. 9  
FREDERICK COUNTY, MARYLAND

SHEET **11**  
OF **23**

PROJECT NO.  
1814-00-00

1" = AS SHOWN