



SECTION 5J1-5J1  
PHASE 1

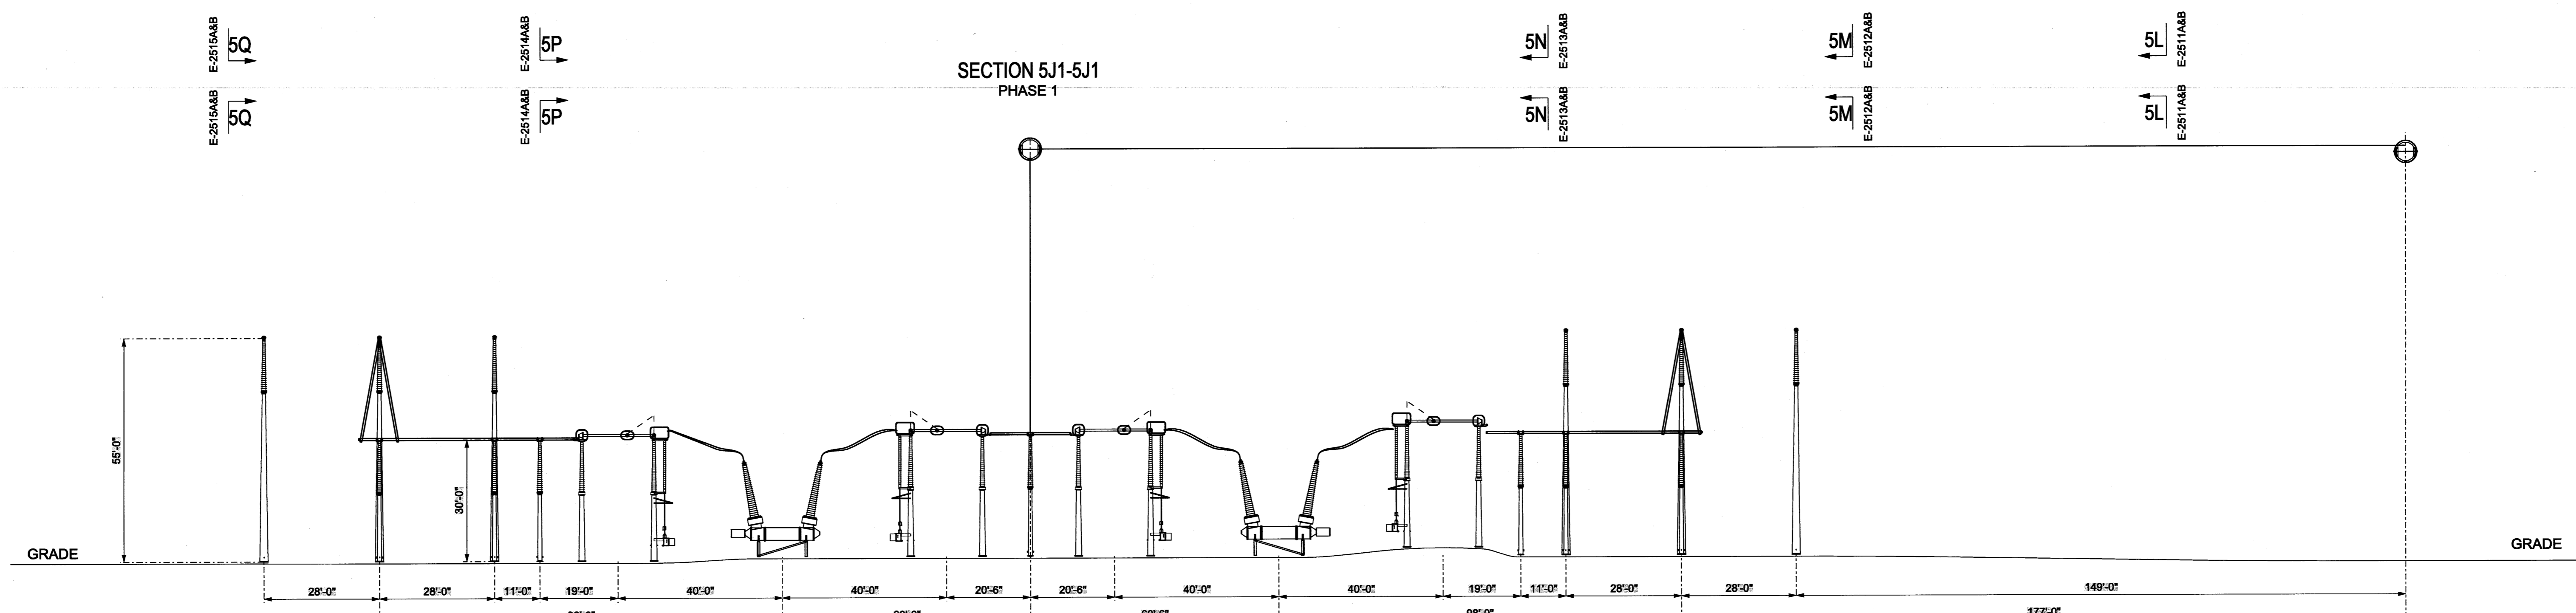

SECTION 5J2-5J2  
PHASE 2

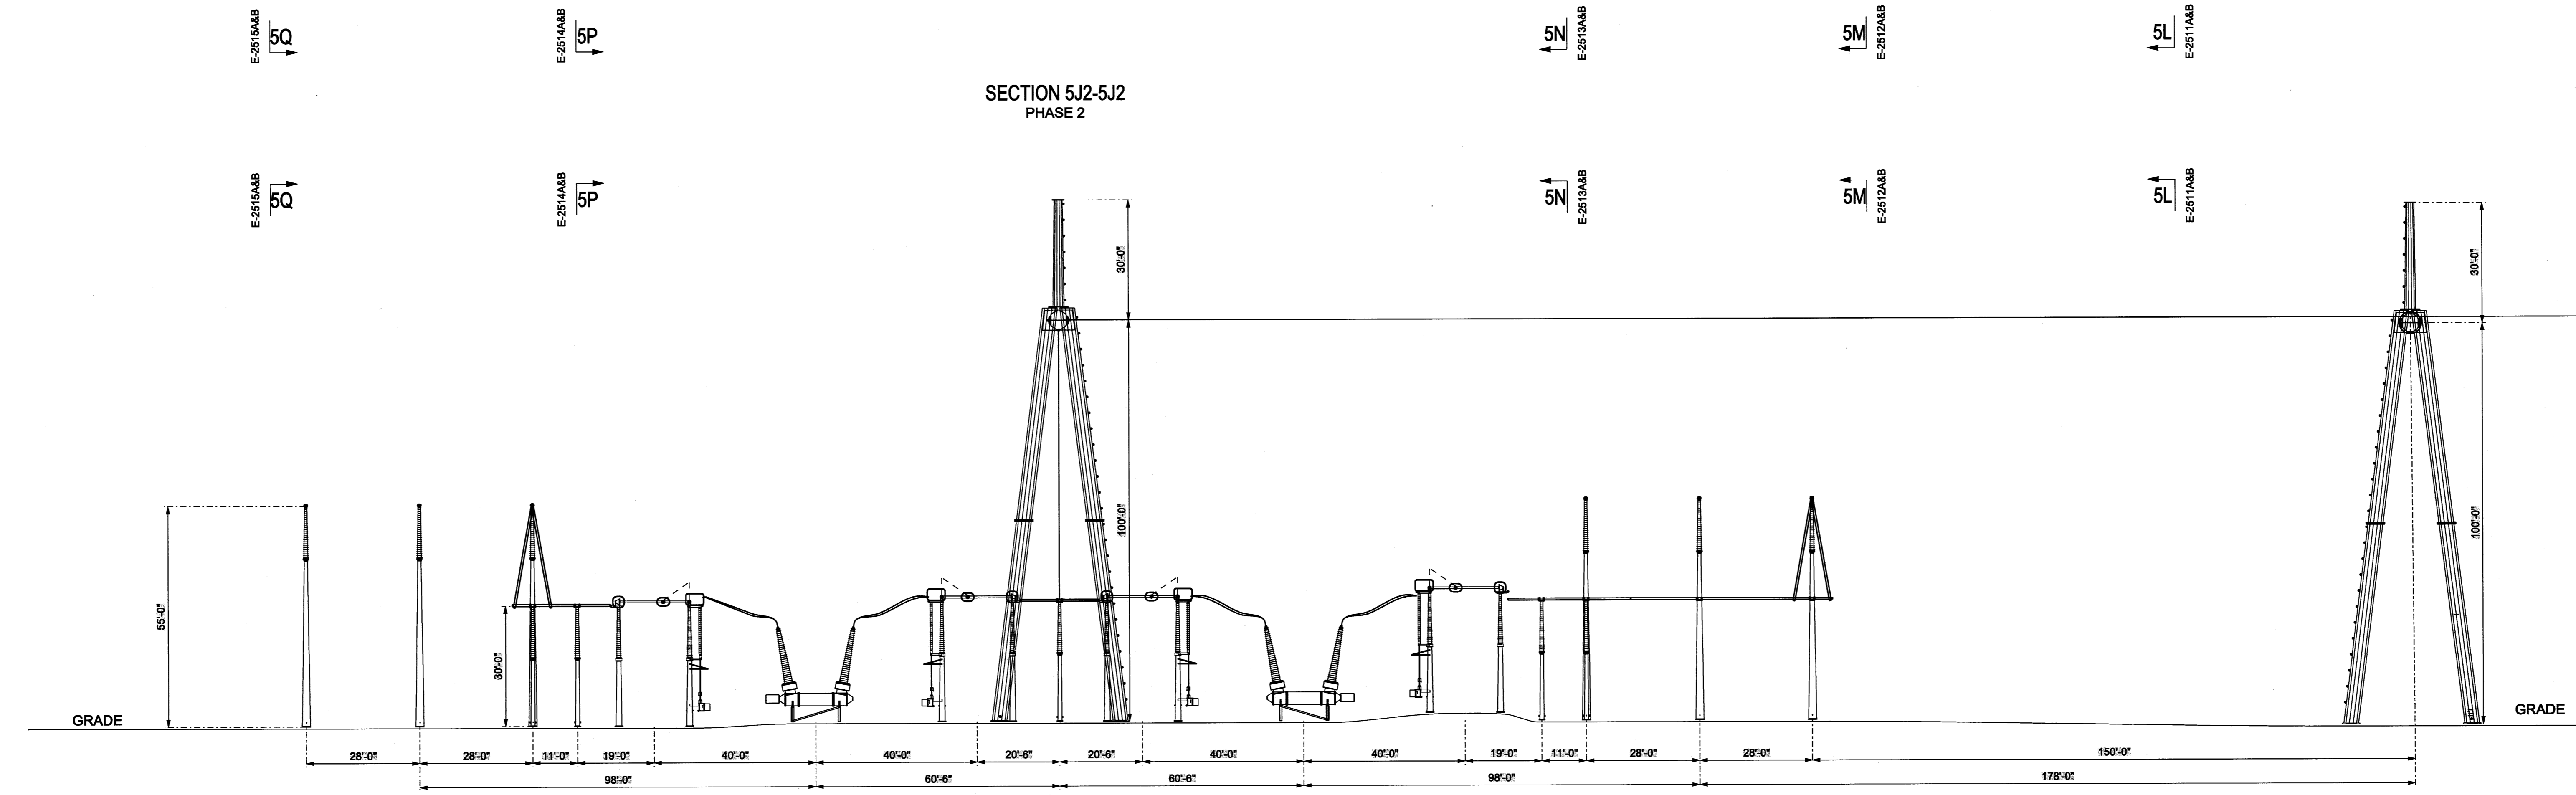

SECTION 5J3-5J3  
PHASE 3

**CONCEPTUAL**

ISSUE#	NO	DATE	REVISION DESCRIPTION	APPD
OLD DWG #:			STD DWG #:	
THIS DRAWING IS THE PROPERTY OF PATH TRANSMISSION COMPANY, LLC AND IS LOANED UPON CONDITION THAT IT IS NOT TO BE REPRODUCED OR COPIED IN WHOLE OR IN PART, OR USED FOR FURNISHING INFORMATION TO ANY PERSON WITHOUT THE WRITTEN CONSENT OF THE PATH TRANSMISSION COMPANY, LLC. ORDER ANY CHANGES OR AMENDMENTS TO THEIR INTEREST, AND IS TO BE RETURNED UPON REQUEST.				
PATH ALLEGHENY				
<b>KEMPTOWN STATION</b>				
MONROVIA				MARYLAND
500KV <b>ELECTRICAL ASSEMBLY</b> SECTION 5J1-1, 5J2-2, 5J3-3				
DWG. NO.	<b>E-2509</b>			
WOK:	STATION PROJECTS ENGINEERING			
SCALE: 1" = 20'				
DR: DPM				
CH:				
ENG:				
DATE: 10/01/09				
APPROVED BY				
	1 RIVERSIDE PLAZA COLUMBUS, OH 43215			R/V C2

