

E-2510AB  
5R


E-2510AB  
5Q

E-2510AB  
5P

E-2510AB  
5N

E-2510AB  
5M

E-2510AB  
5L

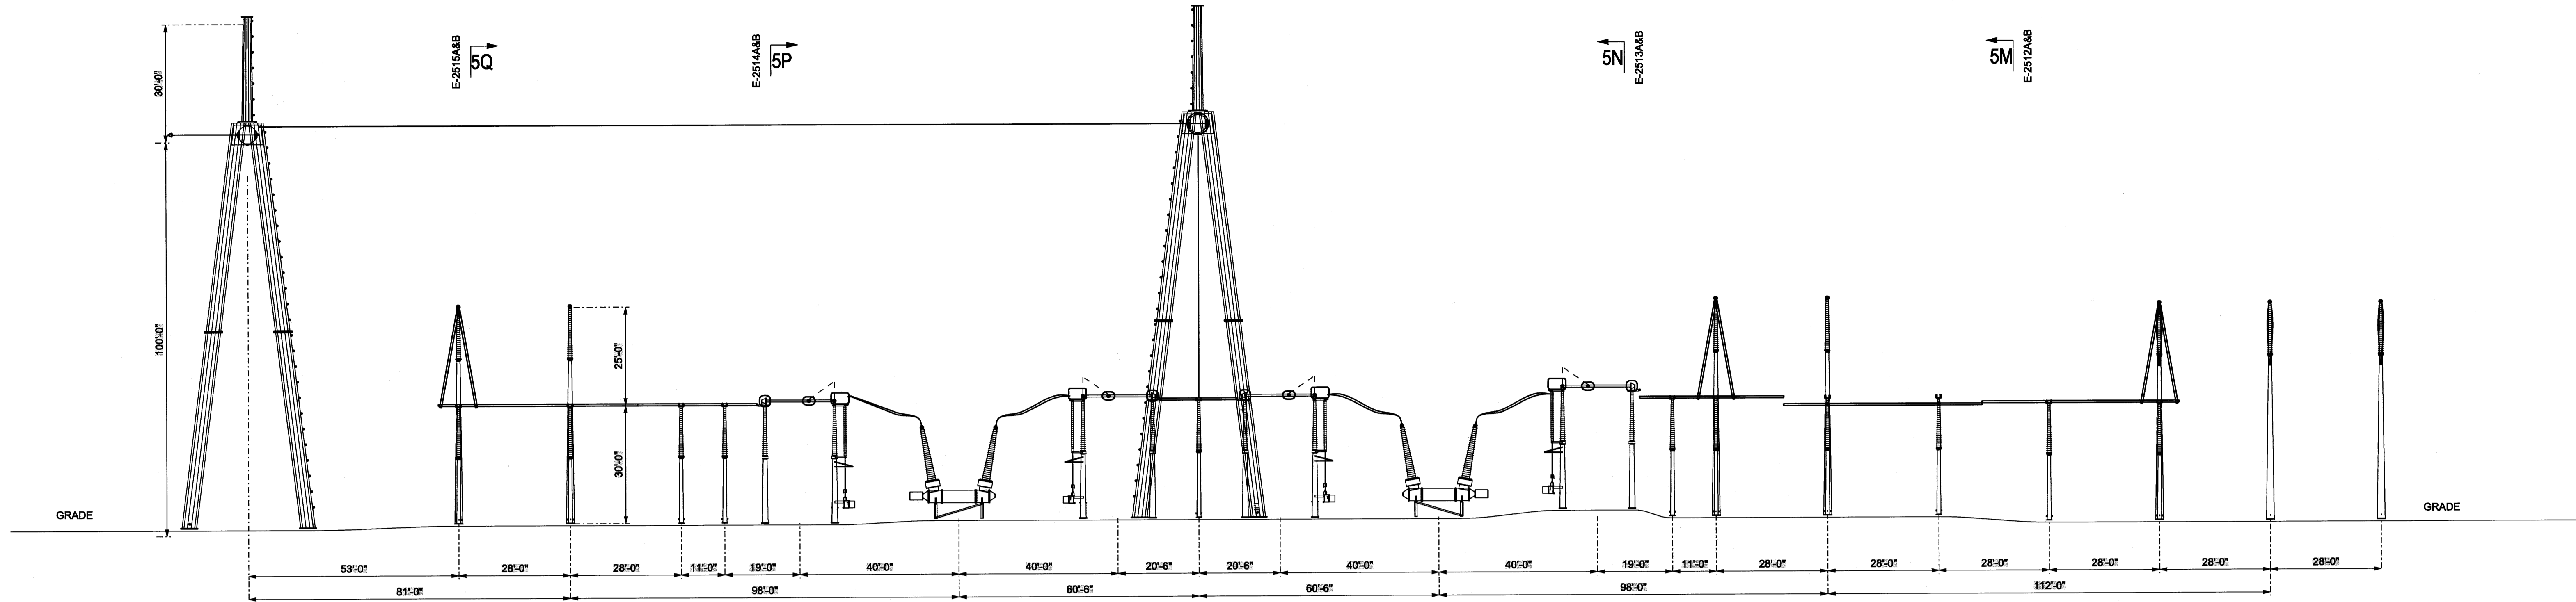

SECTION 5K1-5K1  
PHASE 3

E-2510AB  
5R


E-2510AB  
5Q

E-2510AB  
5P

E-2510AB  
5N

E-2510AB  
5M

E-2510AB  
5L

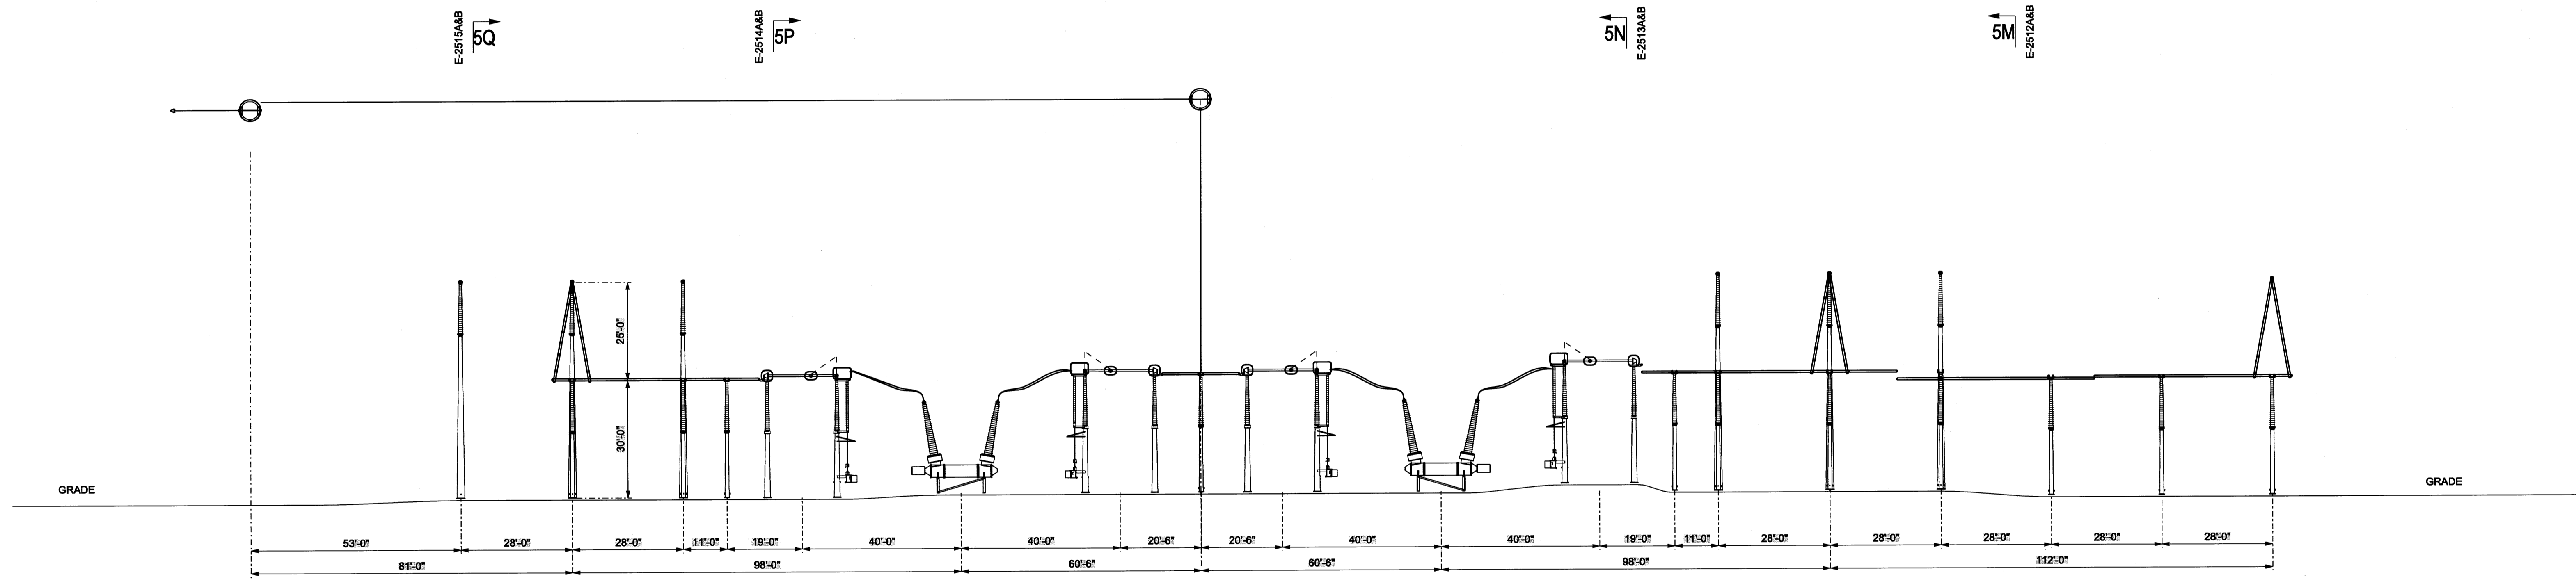

SECTION 5K2-5K2  
PHASE 2

E-2510AB  
5R


E-2510AB  
5Q

E-2510AB  
5P

E-2510AB  
5N

E-2510AB  
5M

E-2510AB  
5L

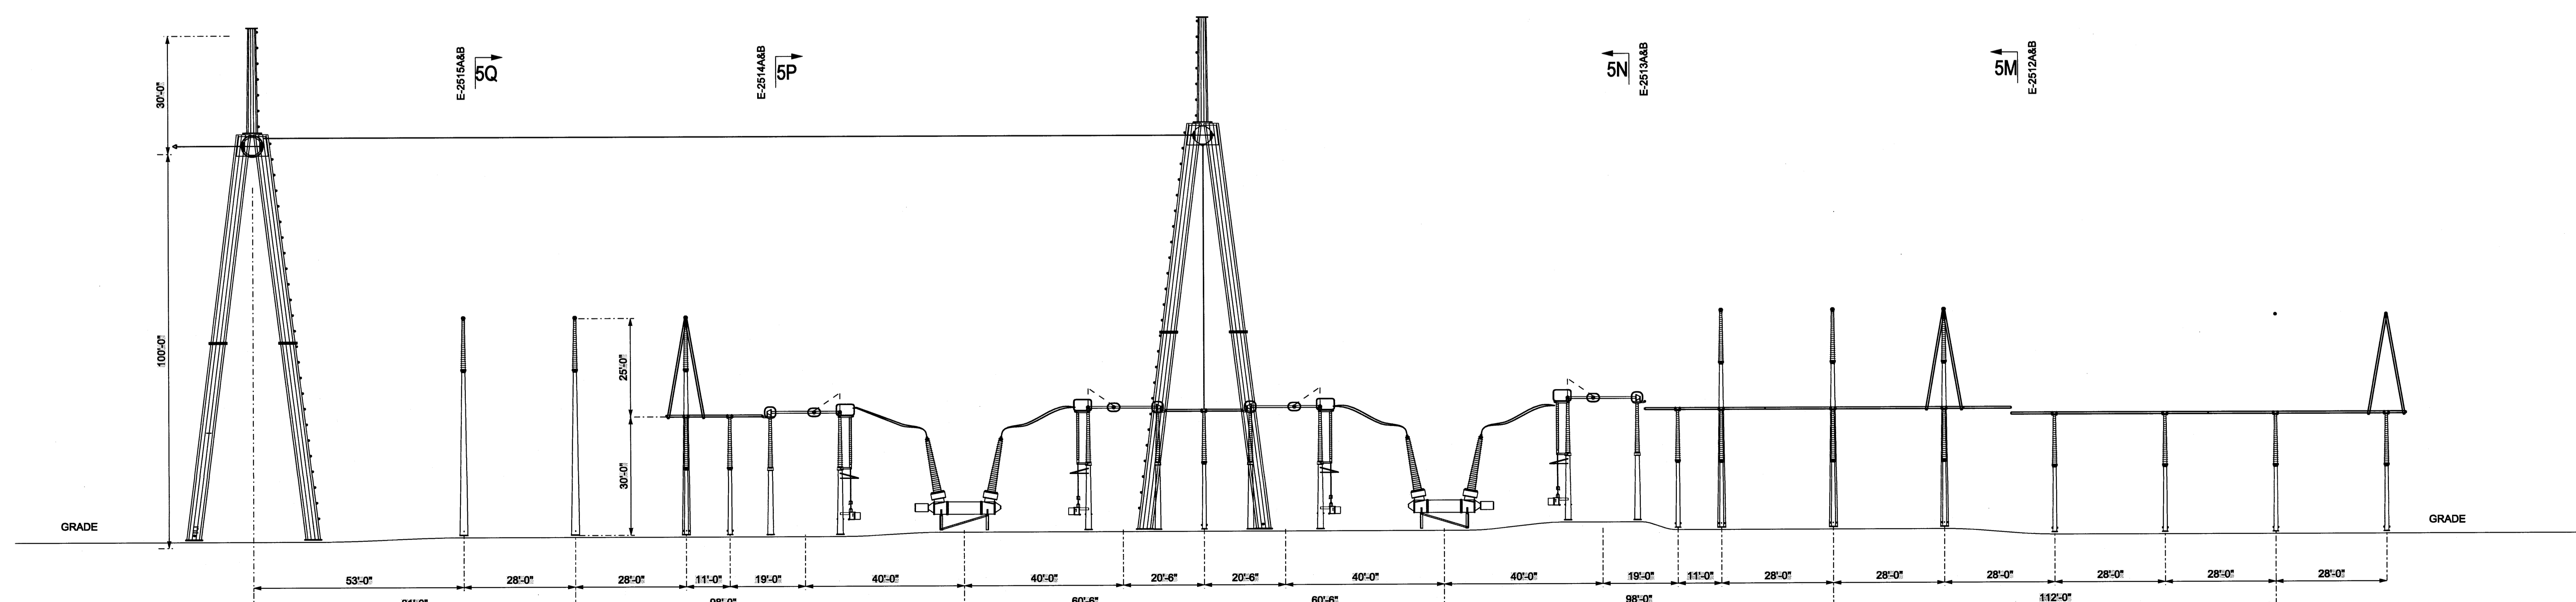

SECTION 5K3-5K3  
PHASE 1

E-2510AB  
5R

E-2510AB  
5Q

E-2510AB  
5P

E-2510AB  
5N

E-2510AB  
5M

E-2510AB  
5L

CONCEPTUAL

| ISSUE #  | NO | DATE                                    | REVISION DESCRIPTION | APPD    |
|--|----|---|----------------------|---------|
| OLD DWG #:   |    |   | STD DWG #:           |         |
| <small>THIS DRAWING IS THE PROPERTY OF PATH TRANSMISSION COMPANY, LLC AND IS LOANED TO YOU FOR YOUR INFORMATION ONLY. IT IS NOT TO BE REPRODUCED OR COPIED IN ANY MANNER OR USED FOR ANY OTHER PROJECT WITHOUT THE WRITTEN CONSENT OF THE PATH TRANSMISSION COMPANY, LLC. IF YOU HAVE ANY QUESTIONS OR CONCERNS, PLEASE CONTACT THE PROJECT MANAGER AT 614.486.1000. THIS DRAWING IS NOT TO BE USED FOR ANY PURPOSE DETRIMENTAL TO THE INTERESTS OF PATH TRANSMISSION COMPANY, LLC AND IS TO BE RETURNED UPON REQUEST.</small> |    |   |                      |         |
| PATH ALLEGHENY<br><b>KEMPTOWN STATION</b>  |    |   |                      |         |
| MONROVIA   |    | MARYLAND                                |                      |         |
| 500KV<br><b>ELECTRICAL ASSEMBLY</b><br>SECTION 5K1-5K1, 5K2-5K2, 5K3-5K3   |    |   |                      |         |
| DWG. NO. E-2510  |    | STATION PROJECTS ENGINEERING            |                      |         |
| WORK:  |    |   |                      |         |
| SCALE: 1" = 20'  |    |   |                      |         |
| DR: DPM  |    |   |                      |         |
| CH:  |    |   |                      |         |
| ENG:   |    |   |                      |         |
| DATE: 10/01/09   |    |   |                      |         |
| APPROVED BY:   |    |   |                      |         |
|  |    | 1 RIVERSIDE PLAZA<br>COLUMBUS, OH 43215 |                      | R<br>C2 |

