



SECTION 5L1-5L1
PHASE 1

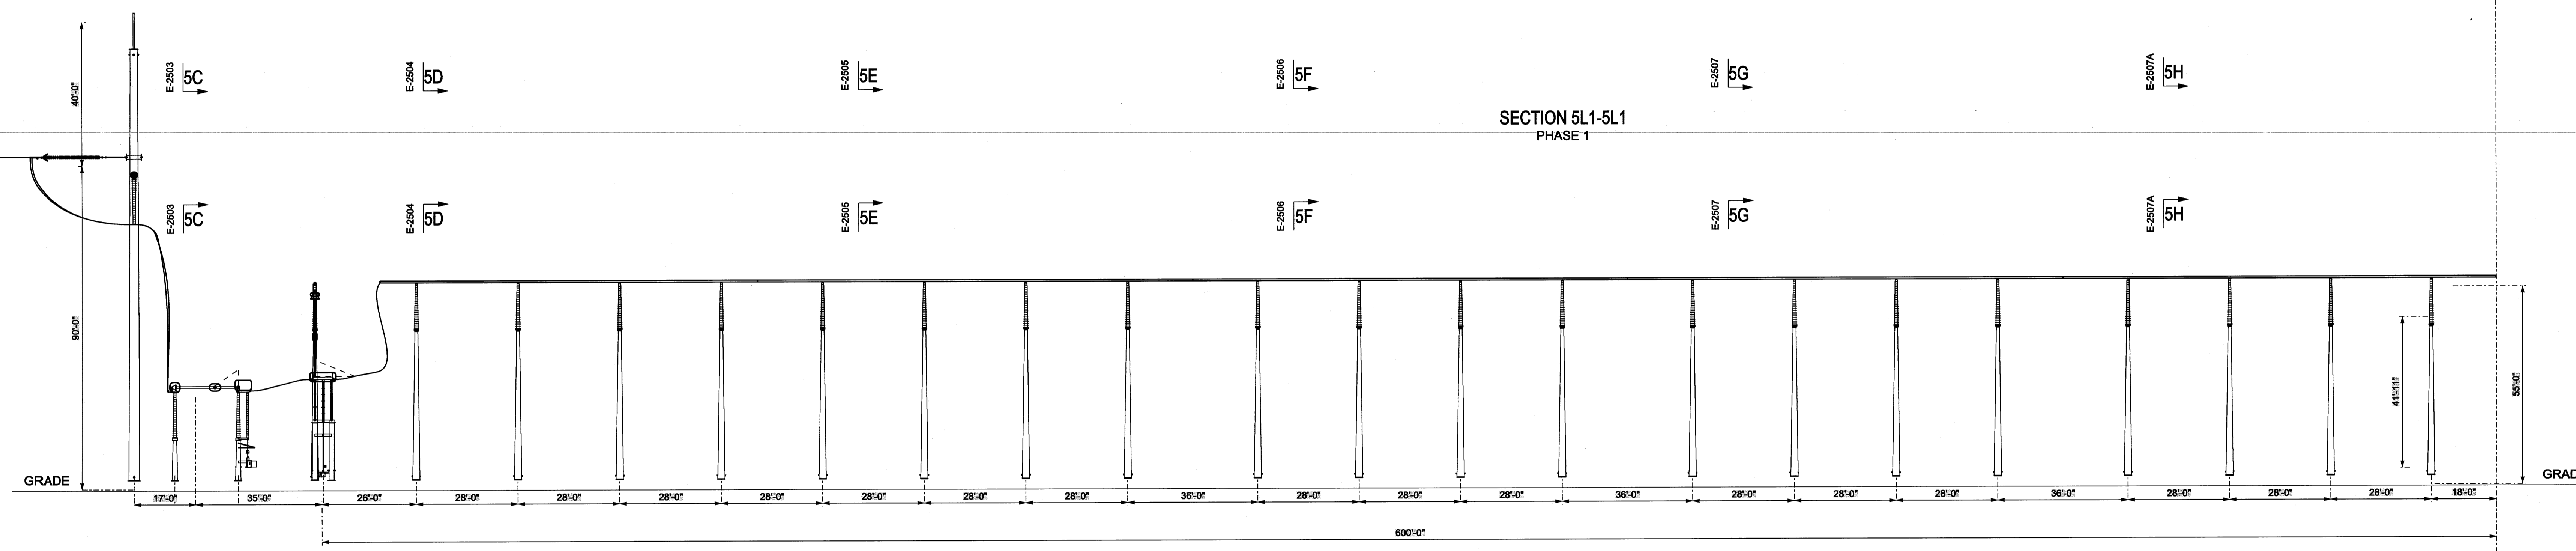


SECTION 5L2-5L2
PHASE 2

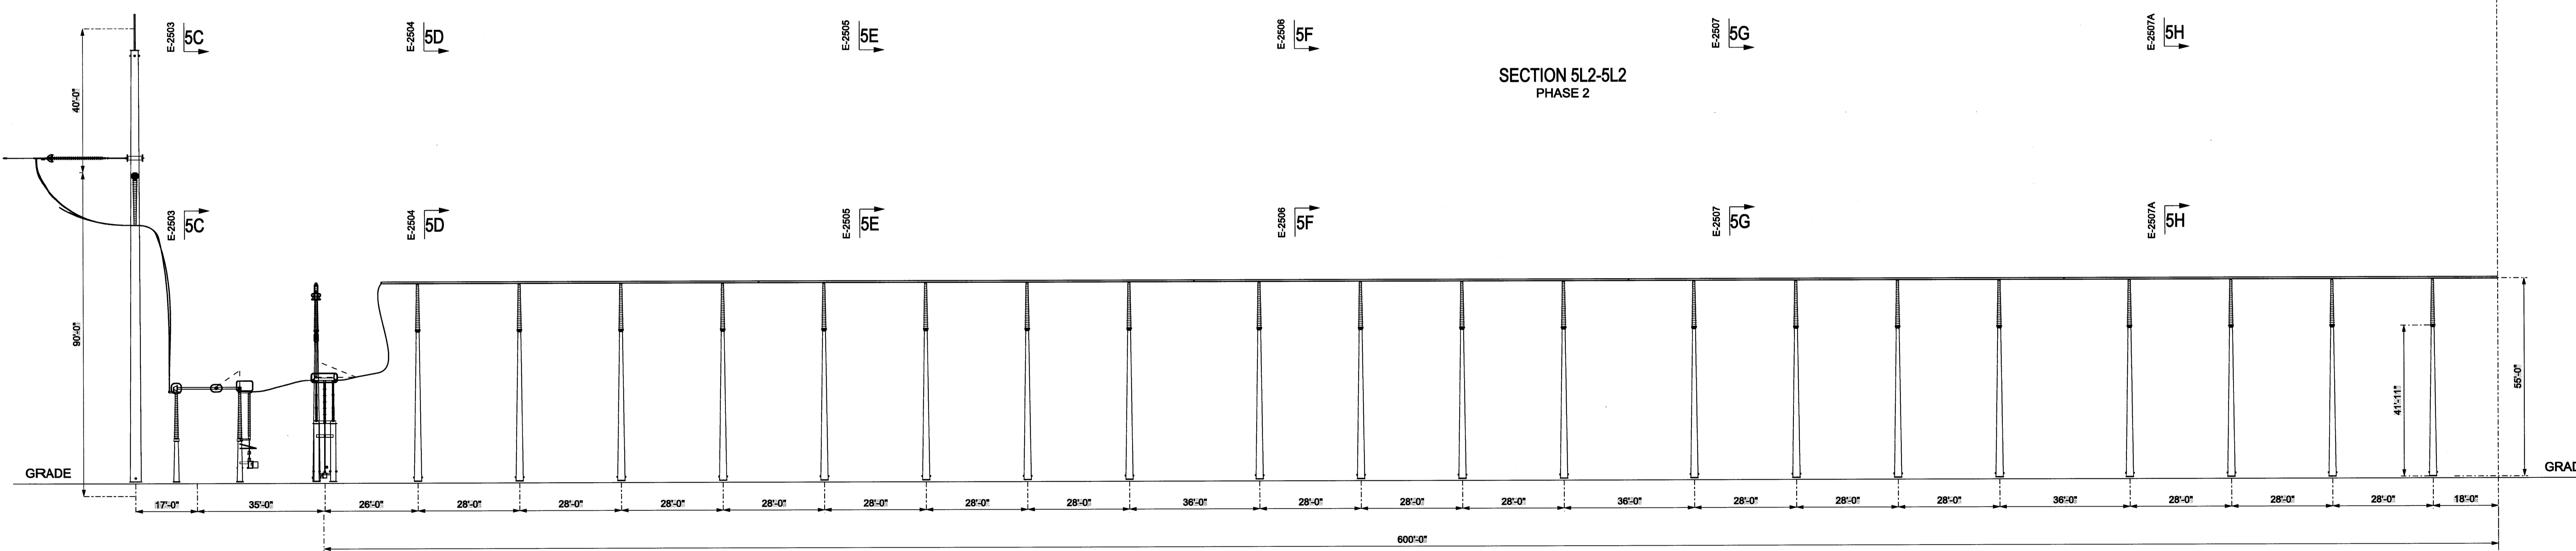

SECTION 5L3-5L3
PHASE 3

CONCEPTUAL

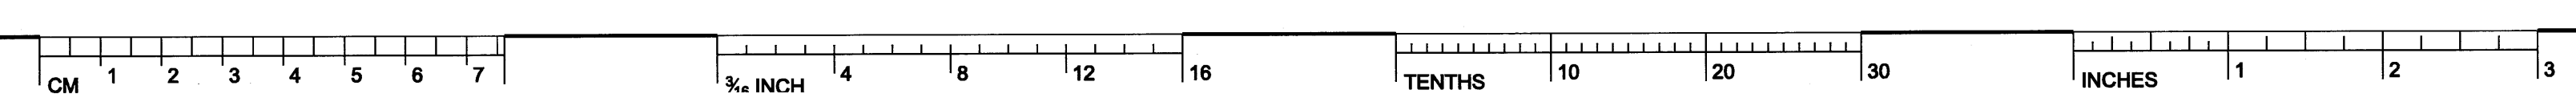

OLD DWG #:	STD DWG #:
"THIS DRAWING IS THE PROPERTY OF PATH TRANSMISSION COMPANY, LLC AND IS LOANED UNDER CONDITION THAT IT IS NOT TO BE REPRODUCED OR COPIED IN ANY MANNER WITHOUT THE WRITTEN CONSENT OF THE PATH TRANSMISSION COMPANY, LLC OR FOR ANY PURPOSE OTHER THAN THAT AUTHORIZED BY THE WRITTEN CONSENT OF THE PATH TRANSMISSION COMPANY, LLC OR FOR ANY PURPOSE OTHER THAN THAT AUTHORIZED BY THE WRITTEN CONSENT OF THE PATH TRANSMISSION COMPANY, LLC."	
PATH ALLEGHENY	
KEMPTOWN STATION	
MONROVIA	MARYLAND
500KV	
ELECTRICAL ASSEMBLY	
SECTION 5L1-5L1, 5L2-5L2, 5L3-5L3	
SCALE: 1" = 20'	DR: DPM
WOP:	APPD:
1 RIVERSIDE PLAZA COLUMBUS, OH 43215	DWG NO. E-2511A
DATE: 10/01/09	REV: 1
	C2

NO	DATE	REVISION DESCRIPTION	DR	ENG	CK	ISSUE#