



SECTION 5L1-5L1
PHASE 1

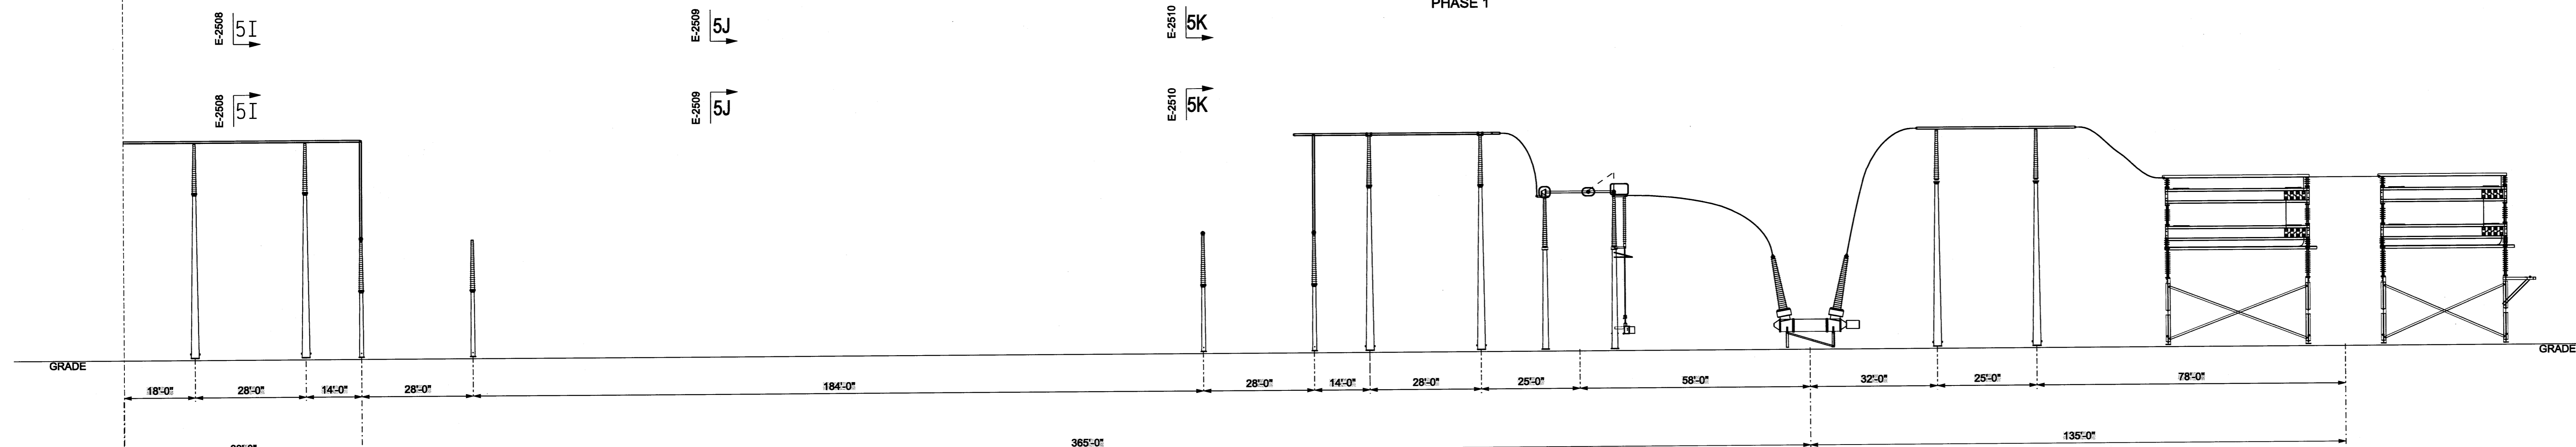

SECTION 5L2-5L2
PHASE 2

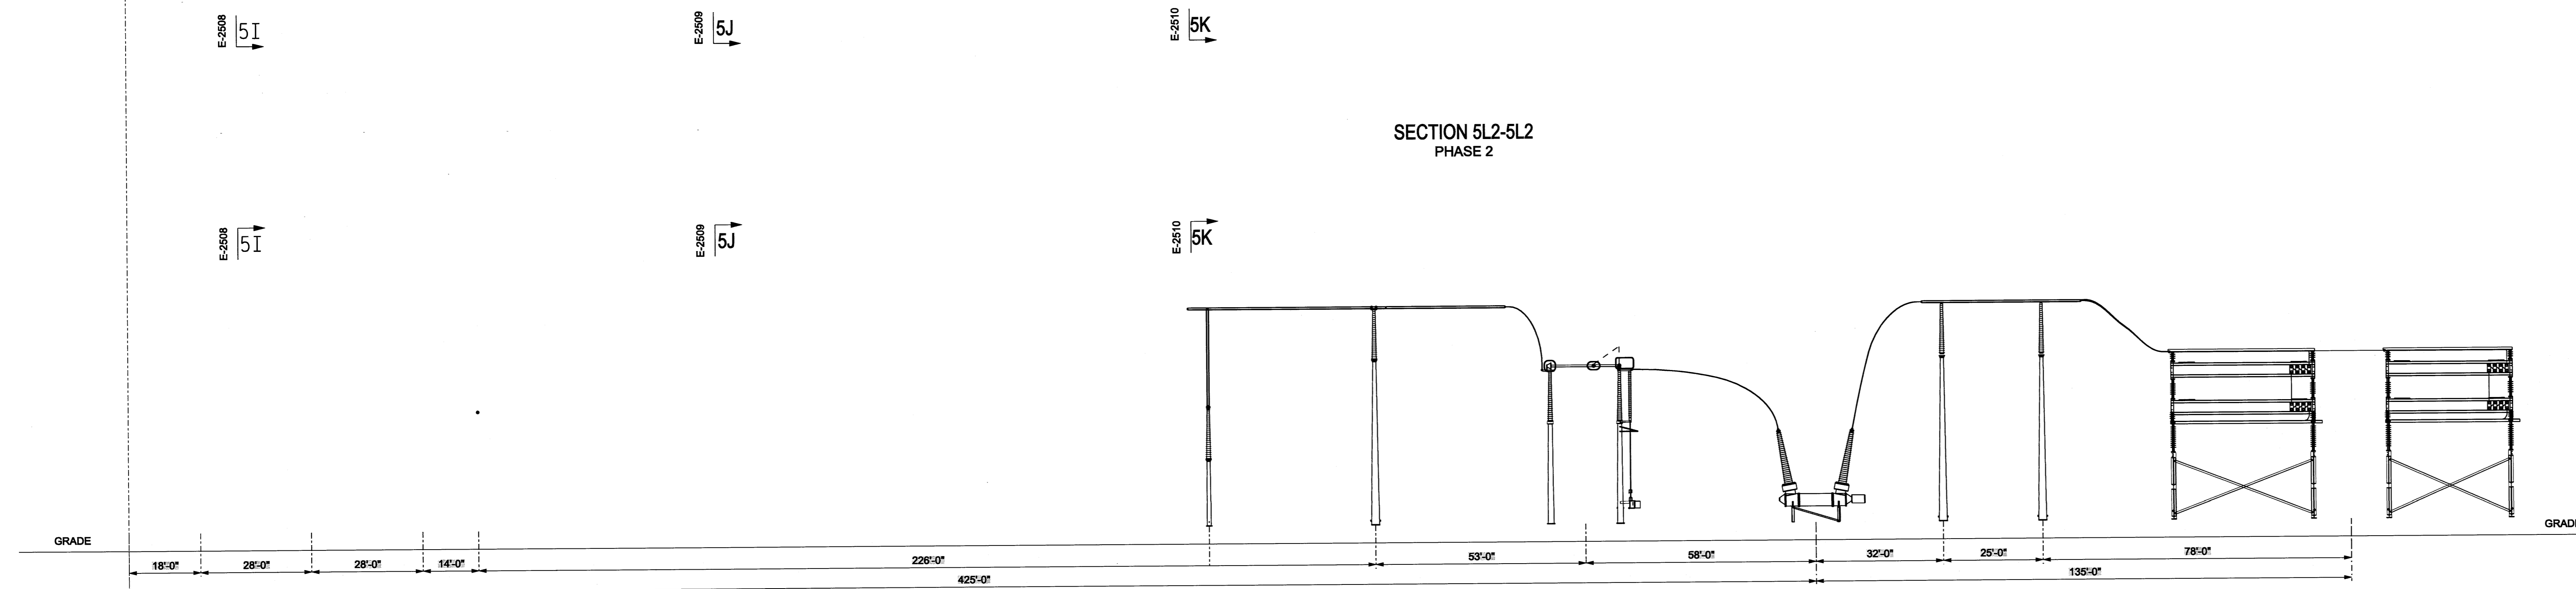

SECTION 5L3-5L3
PHASE 3

CONCEPTUAL

OLD DWG #:	STD DWG #:
<small>THIS DRAWING IS THE PROPERTY OF PATH TRANSMISSION COMPANY, LLC AND IS LOANED UPON CONDITION THAT IT IS NOT TO BE REPRODUCED OR COPIED, OR USED FOR ANY PURPOSES, WITHOUT THE WRITTEN CONSENT OF THE PATH TRANSMISSION COMPANY, LLC. IT IS TO BE RETURNED UPON REQUEST.</small>	
PATH ALLEGHENY KEMPTOWN STATION MONROVIA, MARYLAND	
500KV ELECTRICAL ASSEMBLY SECTION 5L1-5L1 5L2-5L2 5L3-5L3	
SCALE: 1" = 20'	DR: DPM
WOF:	APPD:
DATE: 10/01/09	CH:
1 RIVERSIDE PLAZA COLUMBUS, OH 43216	DWG. NO. E-2511B
	REV C2

NO	DATE	REVISION DESCRIPTION	DR	ENG	CK	ISSUE#