



SECTION 5L1-5L1  
PHASE 1

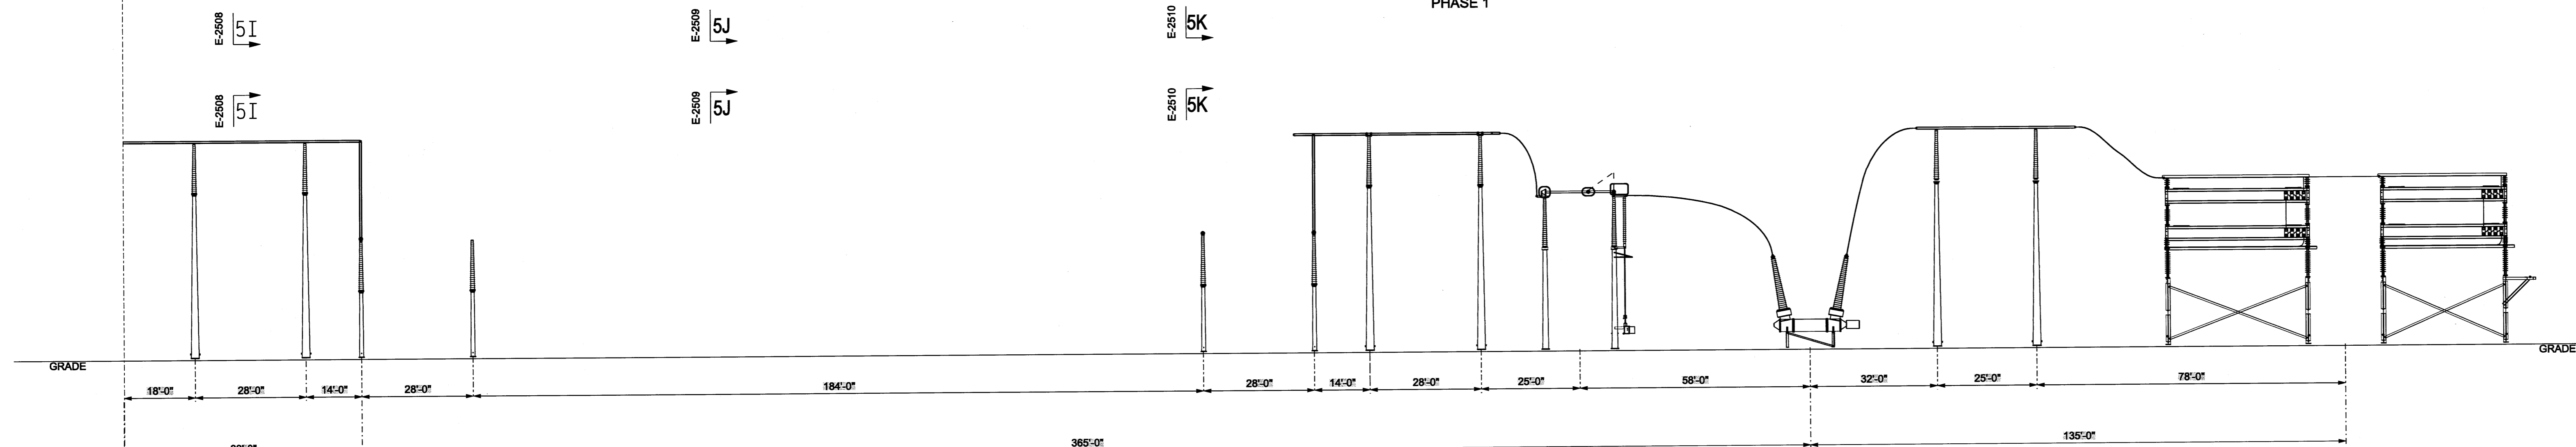

SECTION 5L2-5L2  
PHASE 2

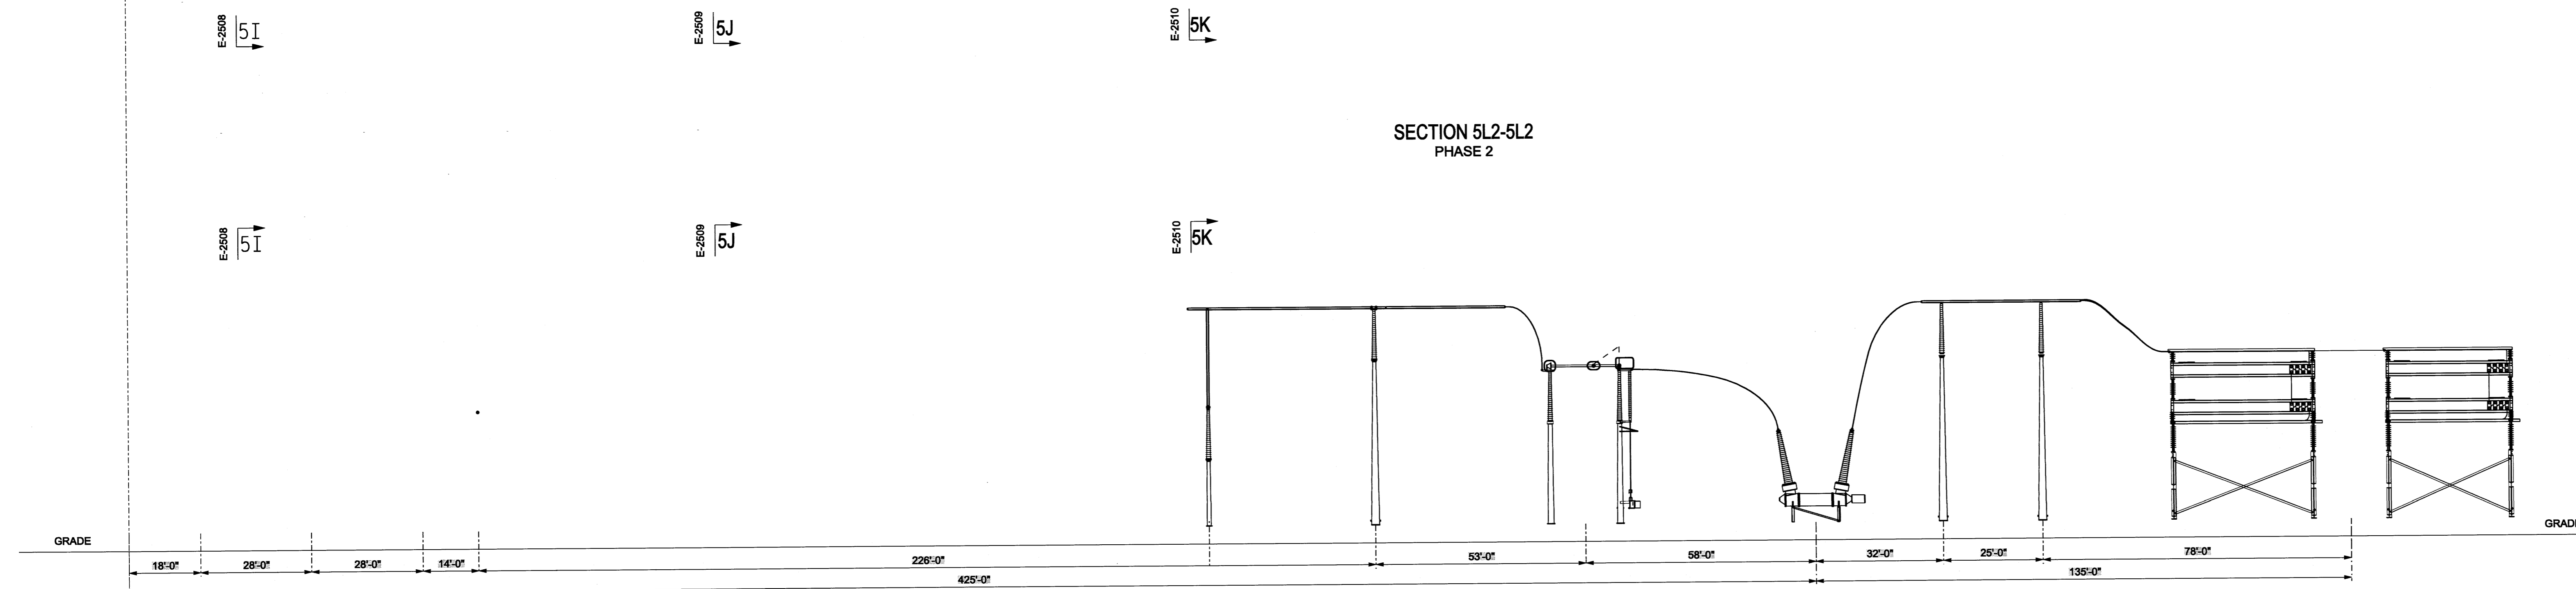

SECTION 5L3-5L3  
PHASE 3

# CONCEPTUAL

OLD DWG #:	STD DWG #:
<small>THIS DRAWING IS THE PROPERTY OF PATH TRANSMISSION COMPANY, LLC AND IS LOANED UPON CONDITION THAT IT IS NOT TO BE REPRODUCED OR COPIED, OR USED FOR ANY PURPOSES, WITHOUT THE WRITTEN CONSENT OF THE PATH TRANSMISSION COMPANY, LLC. IT IS TO BE RETURNED UPON REQUEST.</small>	
PATH ALLEGHENY <b>KEMPTOWN STATION</b> MONROVIA, MARYLAND	
500KV <b>ELECTRICAL ASSEMBLY</b> SECTION 5L1-5L1 5L2-5L2 5L3-5L3	
SCALE: 1" = 20'	DR: DPM
WGE:	APPD:
DATE: 10/01/09	CH:
1 RIVERSIDE PLAZA COLUMBUS, OH 43216	DWG. NO. E-2511B
	REV C2