



SECTION 5M1-5M1
PHASE 1

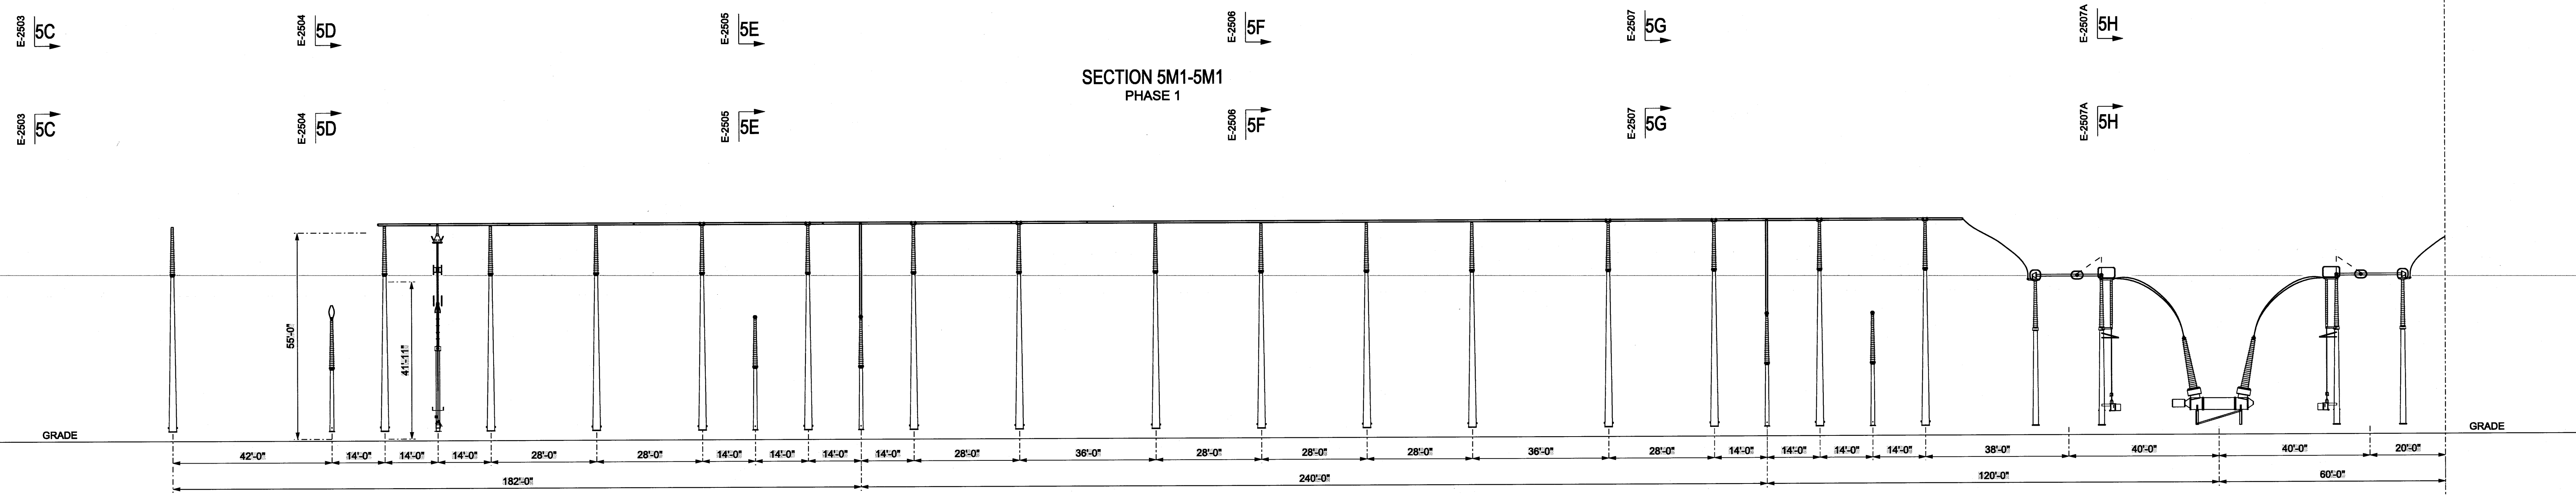

SECTION 5M2-5M2
PHASE 2

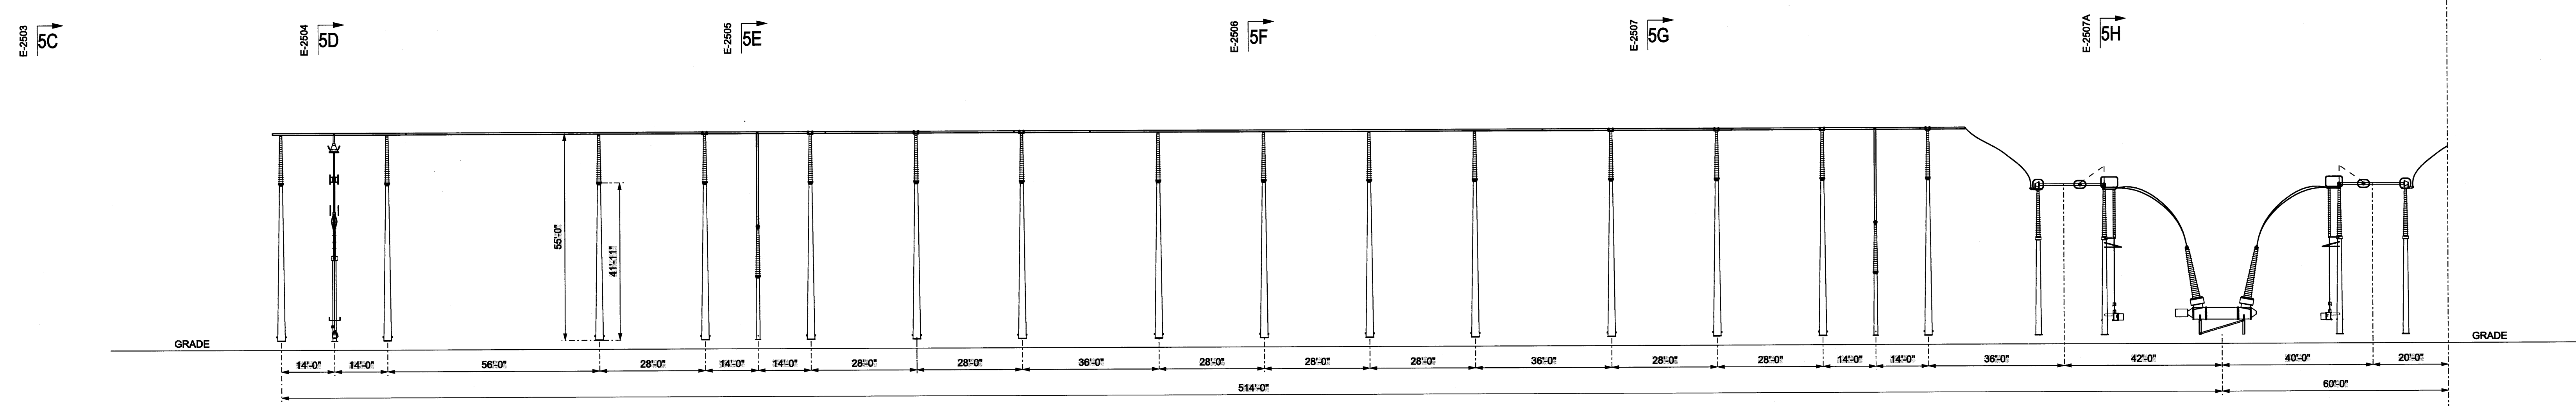

SECTION 5M3-5M3
PHASE 3

CONCEPTUAL

ISSUE #	NO.	DATE	REVISION DESCRIPTION	APPD.
OLD DWG #:			STD DWG #:	
<small>THIS DRAWING IS THE PROPERTY OF PATH TRANSMISSION COMPANY, LLC AND IS LOANED UPON CONDITION THAT IT BE USED ONLY FOR THE PROJECT AND NOT BE REPRODUCED OR COPIED, IN WHOLE OR IN PART, OR USED FOR PROMOTING INFORMATION TO ANY PERSON WITHOUT THE WRITTEN CONSENT OF THE PATH TRANSMISSION COMPANY, LLC. OR FOR ANY PURPOSES OTHER THAN THAT FOR WHICH IT WAS PREPARED. IT IS TO BE RETURNED UPON REQUEST.</small>				
PATH ALLEGEHENY				
KEMPTOWN STATION				
MONROVIA			MARYLAND	
500KV				
ELECTRICAL ASSEMBLY				
SECTION 5M1-5M1, 5M2-5M2, 5M3-5M3				
DWG. NO. E-2512A		STATION PROJECTS ENGINEERING		
WOR:		STATION PROJECTS ENGINEERING		
SCALE: 1" = 20'	APPROVED BY			
DR: DPM				
CH:				
ENG:				
DATE: 10/01/09				
1 RIVERSIDE PLAZA COLUMBUS, OH 43215			R E V	C2

