


SECTION 5P-5P

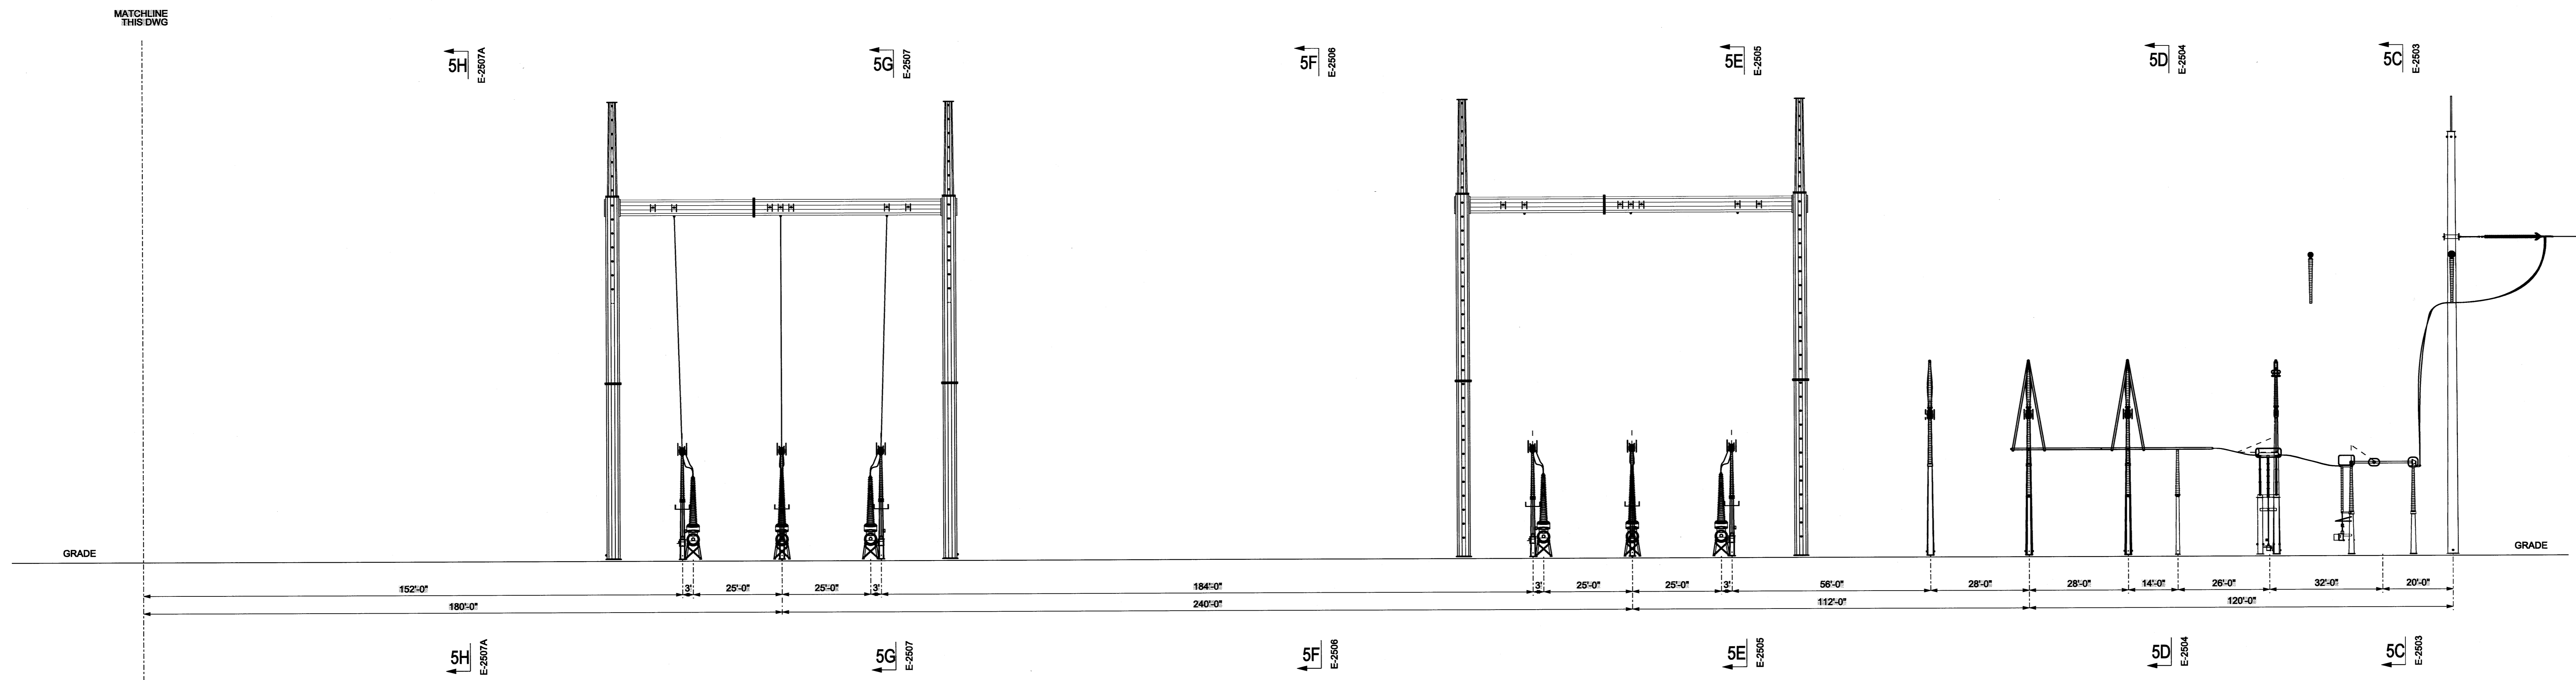

SECTION 5P-5P

CONCEPTUAL

ISSUE	NO	DATE	REVISION DESCRIPTION	APPD
OLD DWG #:			STD DWG #:	
<small>THIS DRAWING IS THE PROPERTY OF PATH TRANSMISSION COMPANY, LLC AND IS LOANED UPON CONDITION THAT IT IS NOT TO BE REPRODUCED OR COPIED, IN WHOLE OR IN PART, OR USED FOR FURNISHING INFORMATION TO ANY PERSON WITHOUT THE WRITTEN CONSENT OF THE PATH TRANSMISSION COMPANY, LLC OR FOR ANY PURPOSE DETRIMENTAL TO THEIR INTEREST, AND IS TO BE RETURNED UPON REQUEST.</small>				
PATH ALLEGHENY				
KEMPTOWN STATION				
MONROVIA				MARYLAND
500KV ELECTRICAL ASSEMBLY SECTION 5P-5P				
DWG. NO.	E-2514			
WORK	STATION PROJECTS ENGINEERING			
SCALE: 1" = 20'	<small>APPROVED BY</small> <small>DR: DPM</small> <small>CH:</small> <small>ENG:</small> <small>DATE: 10/01/09</small>			
DATE: 10/01/09				
1 RIVERSIDE PLAZA COLUMBUS, OH 43215				R V C2

