


SECTION 7J-7J

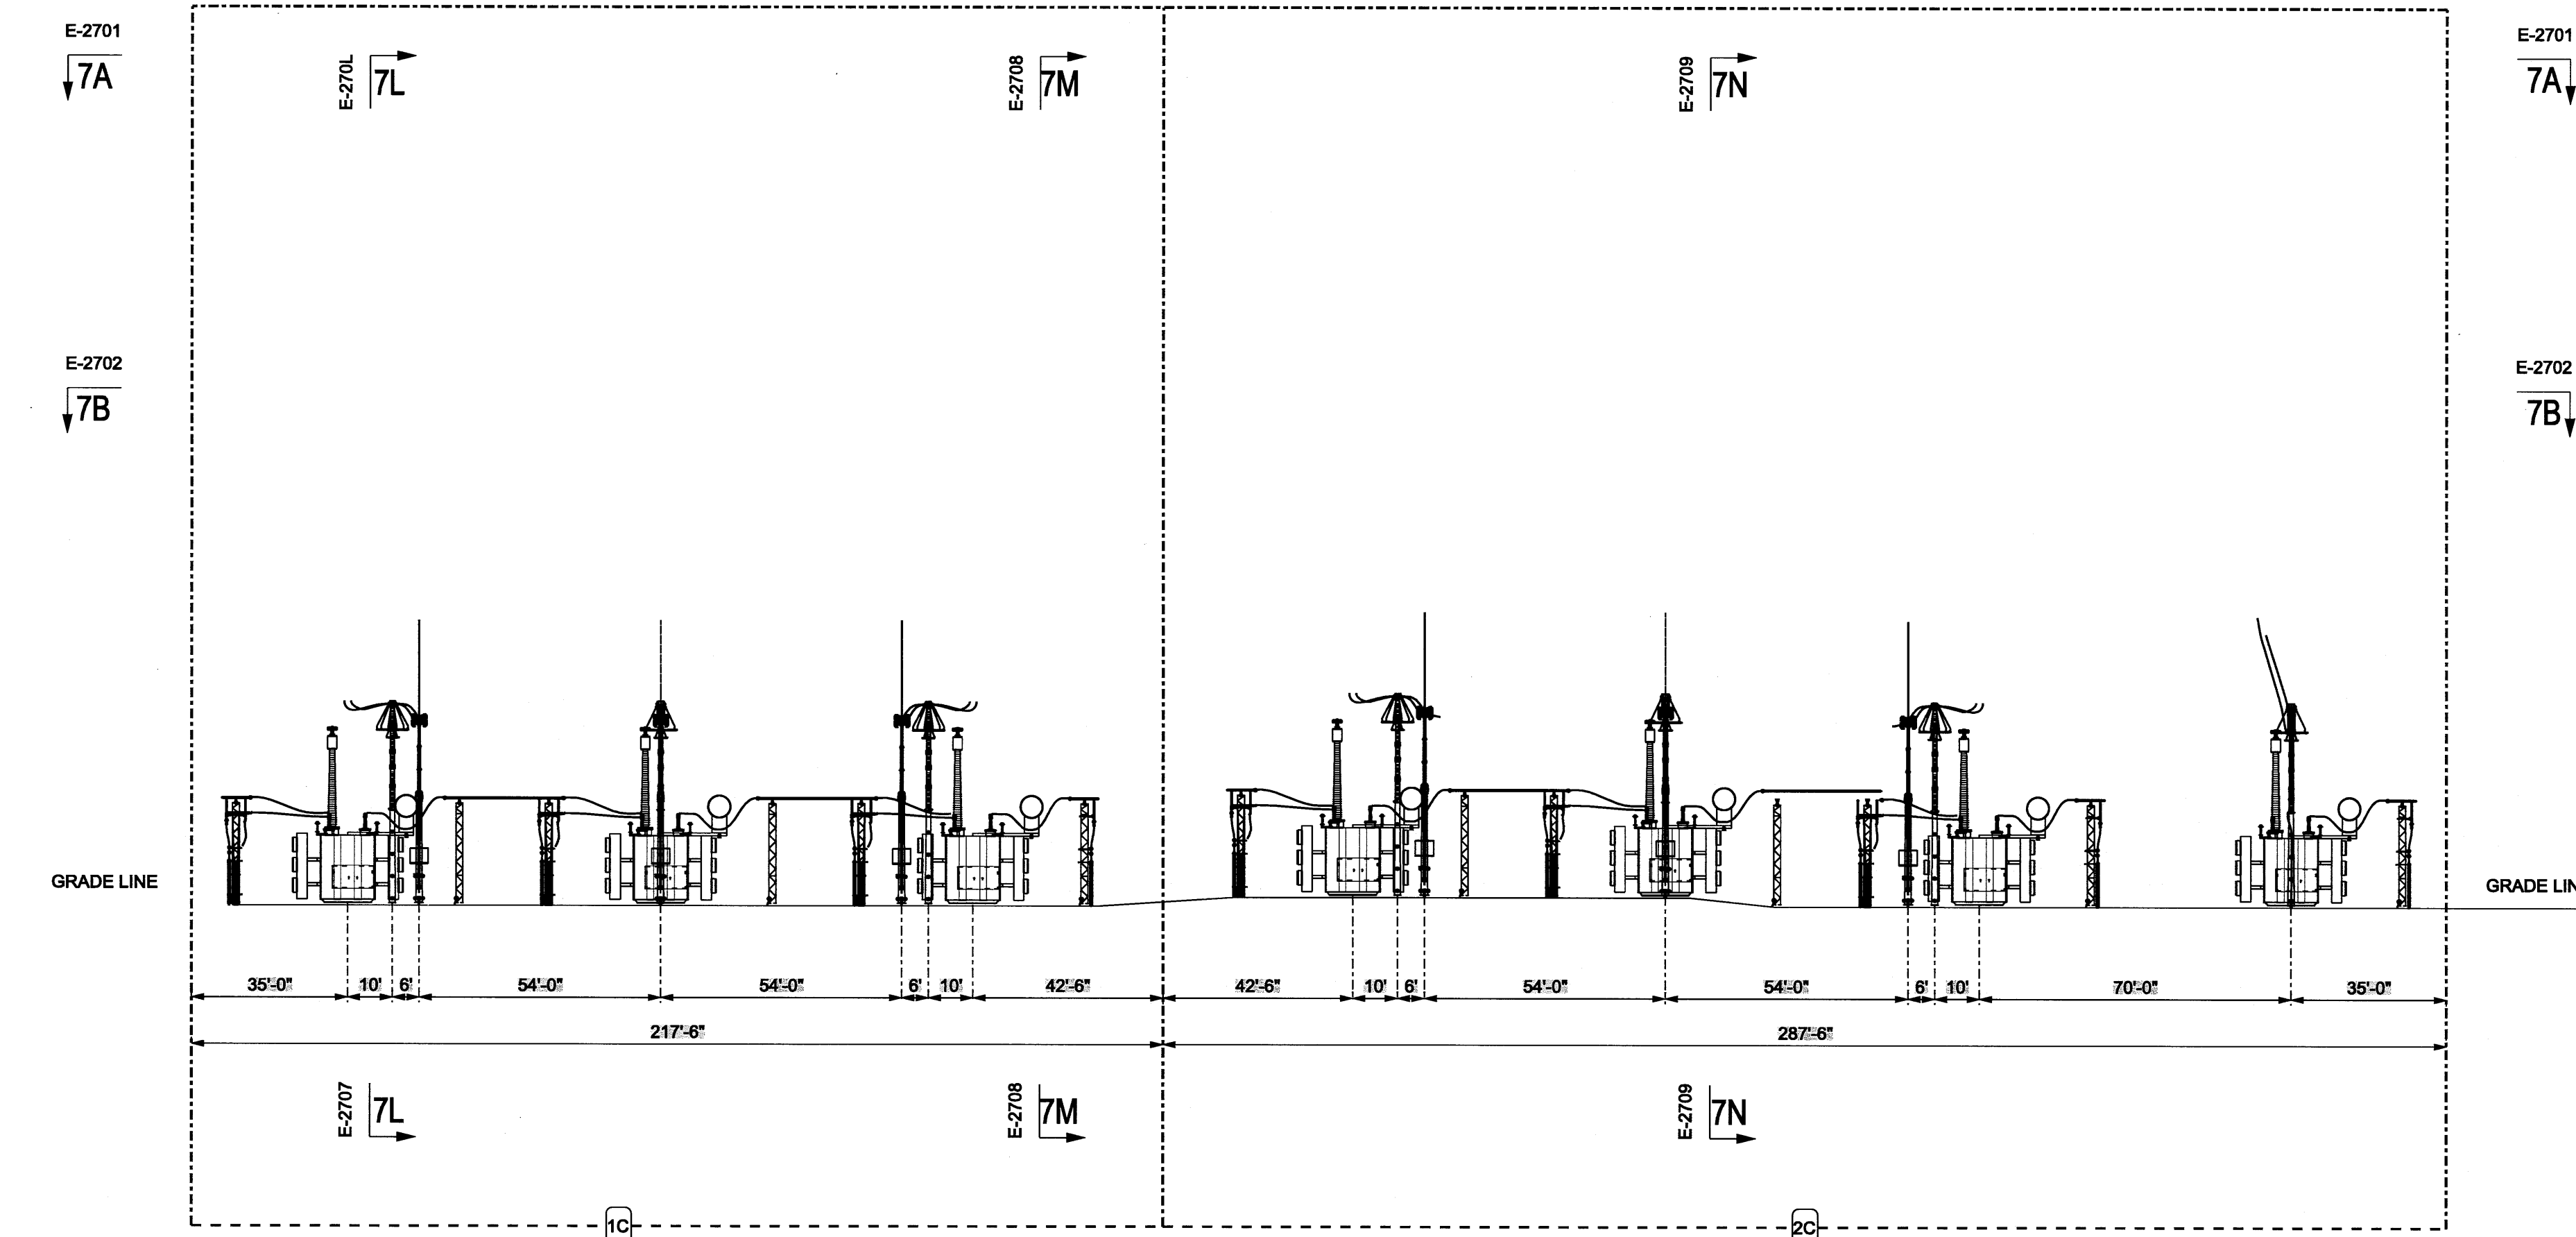

SECTION 7K-7K

CONCEPTUAL

ISSUE#	NO	DATE	REVISION DESCRIPTION	APPD
OLD DWG #:			STD DWG #:	
<small>THIS DRAWING IS THE PROPERTY OF PATH TRANSMISSION COMPANY, LLC AND IS LOANED UPON CONDITION THAT IT IS NOT TO BE REPRODUCED OR COPIED, IN WHOLE OR IN PART, OR USED FOR FURNISHING INFORMATION TO ANY PERSON WITHOUT THE WRITTEN CONSENT OF THE PATH TRANSMISSION COMPANY, LLC OR FOR ANY PURPOSE DETRIMENTAL TO THEIR INTEREST, AND IS TO BE RETURNED UPON REQUEST.</small>				
PATH WEST VIRGINIA				
KEMPTOWN STATION				
MONROVIA		MARYLAND		
768KV ELECTRICAL ASSEMBLY SECTIONS 7J-7J, 7K-7K				
DWG. NO.		E-2704		
WOP:		STATION PROJECTS ENGINEERING		
SCALE: 1" = 30'	DR: DPM	APPROVED BY	C1	
CH:				
ENG:				
DATE: 09/11/09				
1 RIVERSIDE PLAZA COLUMBUS, OH 43215		C1		

