


SECTION 7J-7J

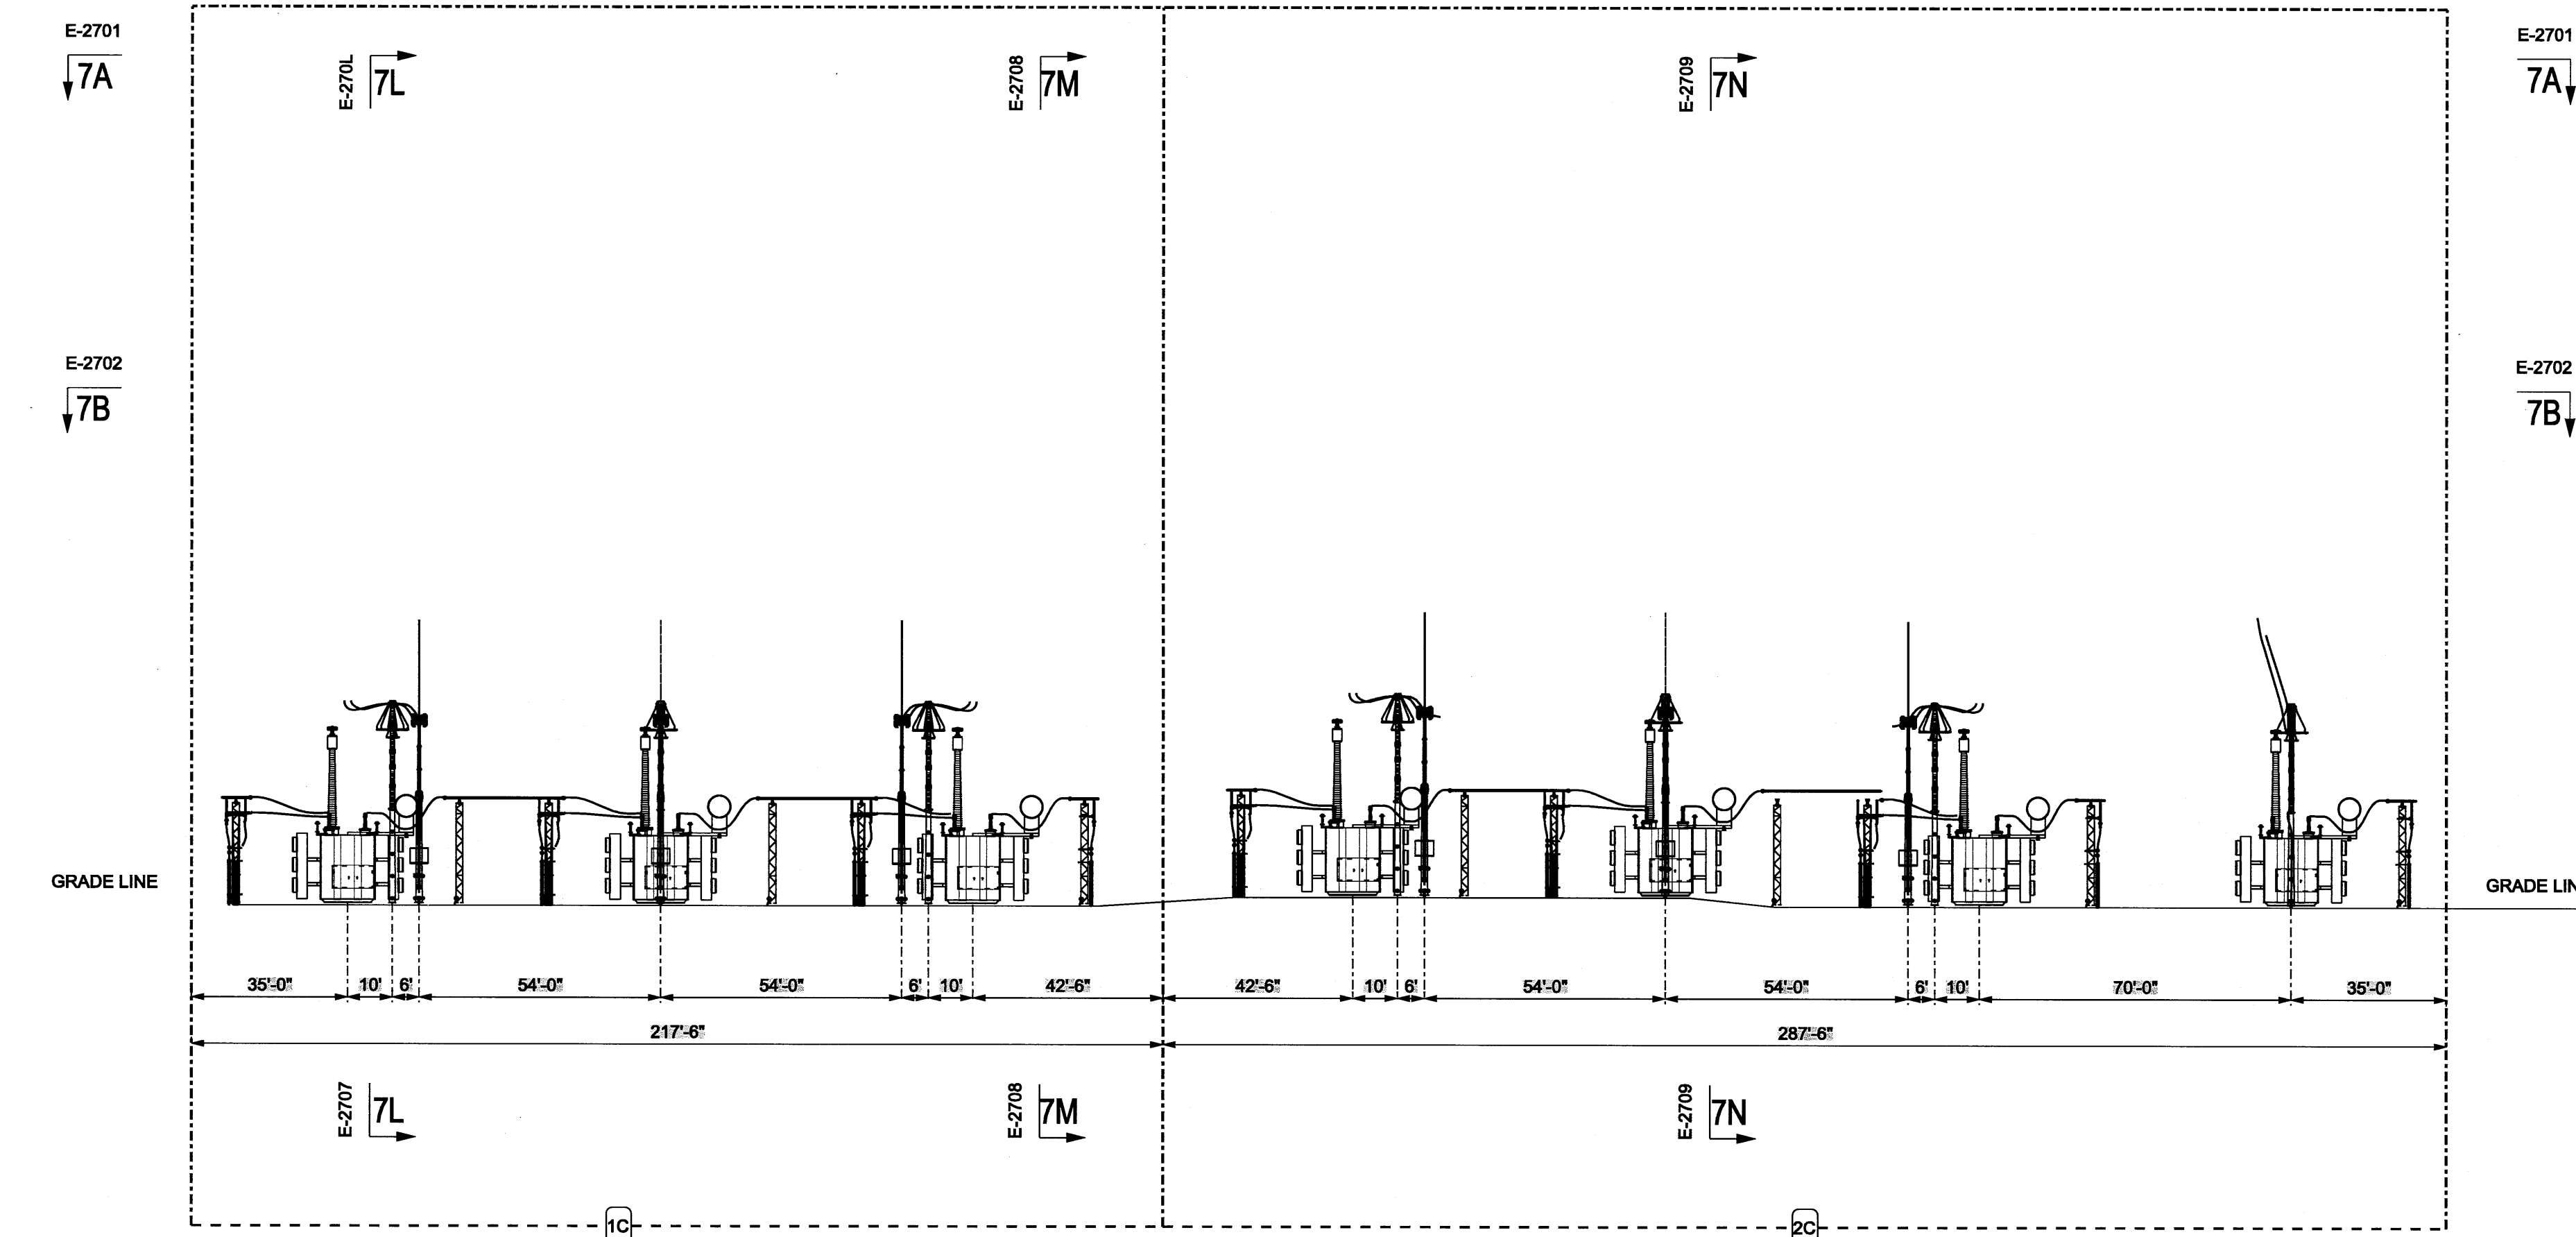

SECTION 7K-7K

CONCEPTUAL

ISSUE#	NO	DATE	REVISION DESCRIPTION	APPD
OLD DWG #:			STD DWG #:	
<small>THIS DRAWING IS THE PROPERTY OF PATH TRANSMISSION COMPANY, LLC AND IS LOANED UPON CONDITION THAT IT IS NOT TO BE REPRODUCED OR COPIED, IN WHOLE OR IN PART, OR USED FOR FURNISHING INFORMATION TO ANY PERSON WITHOUT THE WRITTEN CONSENT OF THE PATH TRANSMISSION COMPANY, LLC OR FOR ANY PURPOSE DETRIMENTAL TO THEIR INTEREST, AND IS TO BE RETURNED UPON REQUEST.</small>				
PATH WEST VIRGINIA				
<b>KEMPTOWN STATION</b>				
MONROVIA		MARYLAND		
768KV <b>ELECTRICAL ASSEMBLY</b> SECTIONS 7J-7J, 7K-7K				
DWG. NO. E-2704		STATION PROJECTS ENGINEERING		
WOP:		DATE: 09/11/09		
SCALE: 1" = 30'	DR: DPM	APPROVED BY		
CH:				
ENG:				
DATE: 09/11/09				
1 RIVERSIDE PLAZA COLUMBUS, OH 43215			C1	

