


SECTION '7F-7F'

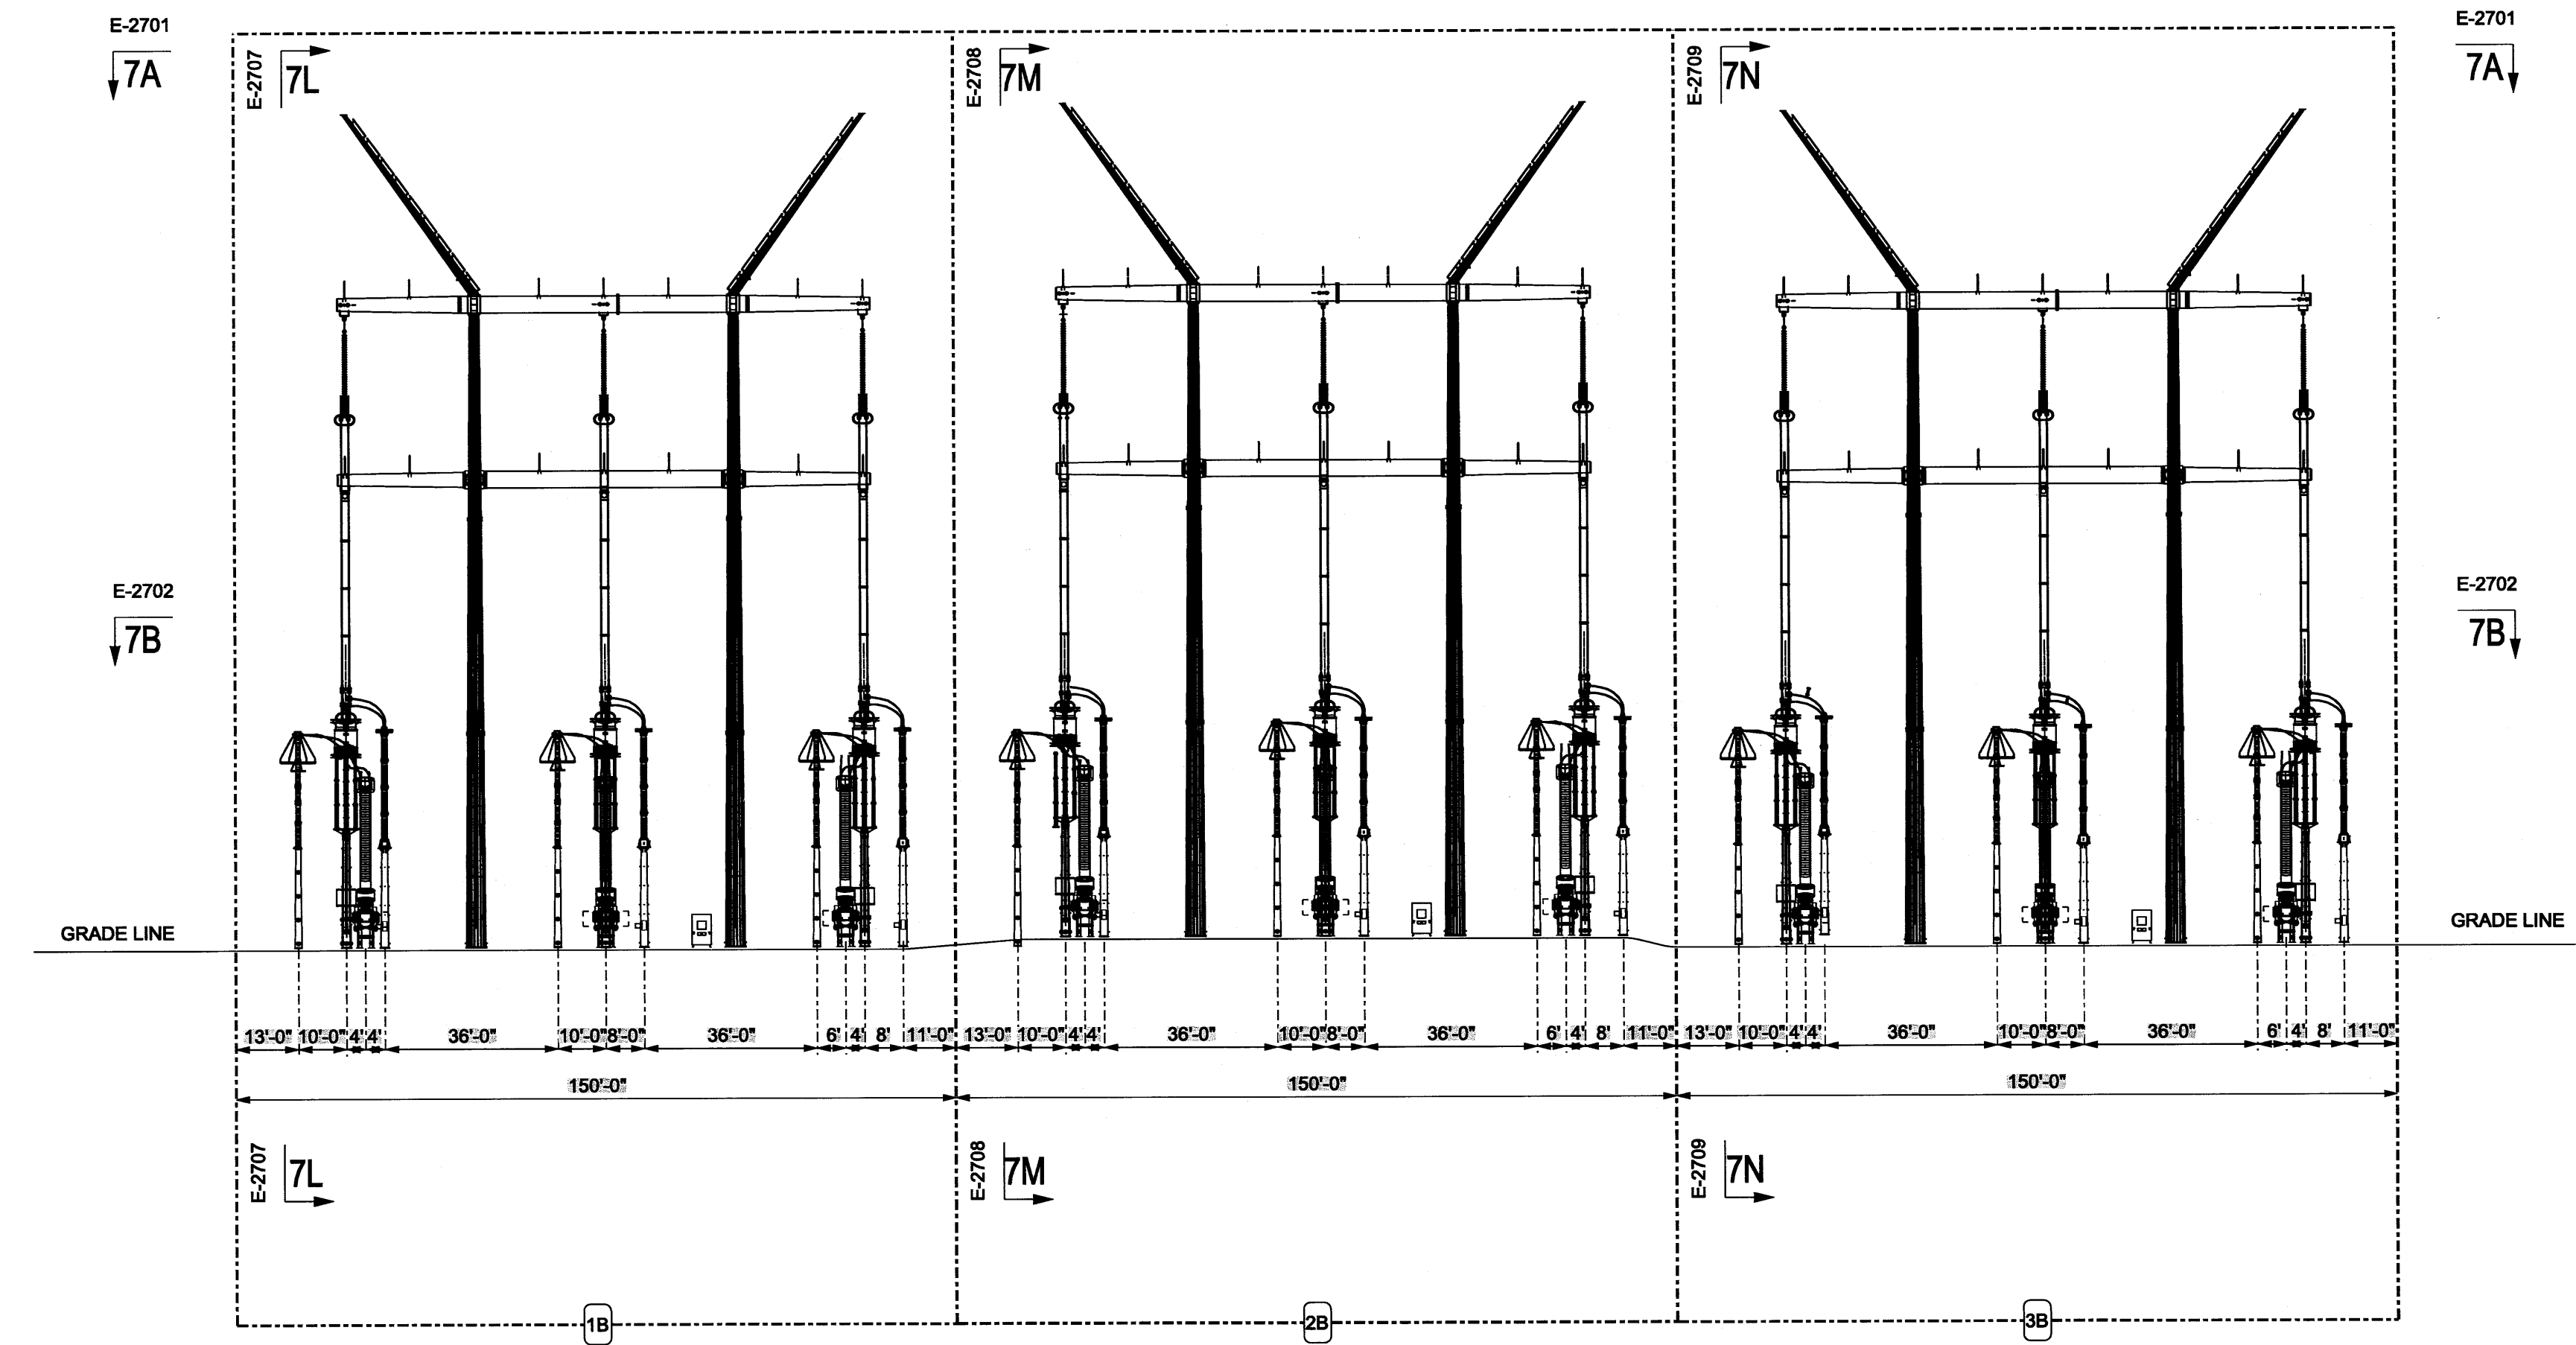

SECTION '7G-7G'

CONCEPTUAL

ISSUE#	NO	DATE	REVISION DESCRIPTION	APPD
OLD DWG #:			STD DWG #:	
<small>THIS DRAWING IS THE PROPERTY OF PATH TRANSMISSION COMPANY, LLC AND IS LOANED TO YOU FOR CONSTRUCTION PURPOSES ONLY. IT IS NOT TO BE REPRODUCED, COPIED, OR IN ANY MANNER FORWARDED TO ANY PERSON WITHOUT THE WRITTEN CONSENT OF THE PATH TRANSMISSION COMPANY, LLC OR FOR ANY PURPOSE DETRIMENTAL TO THEIR INTEREST, AND IS TO BE RETURNED UPON REQUEST.</small>				
PATH WEST VIRGINIA <b>KEMPTOWN STATION</b> MONROVIA MARYLAND 769KV <b>ELECTRICAL ASSEMBLY</b> SECTIONS '7F-7F' '7G-7G'				
DWG. NO.	E-2706			
WOB:	STATION PROJECTS ENGINEERING			
SCALE: 1" = 30'	APPROVED BY			
DR: DPM				
CH:				
ENG:				
DATE: 09/11/09				
			1 RIVERSIDE PLAZA COLUMBUS, OH 43216	R E C1

