



SECTION "7N1-7N1"

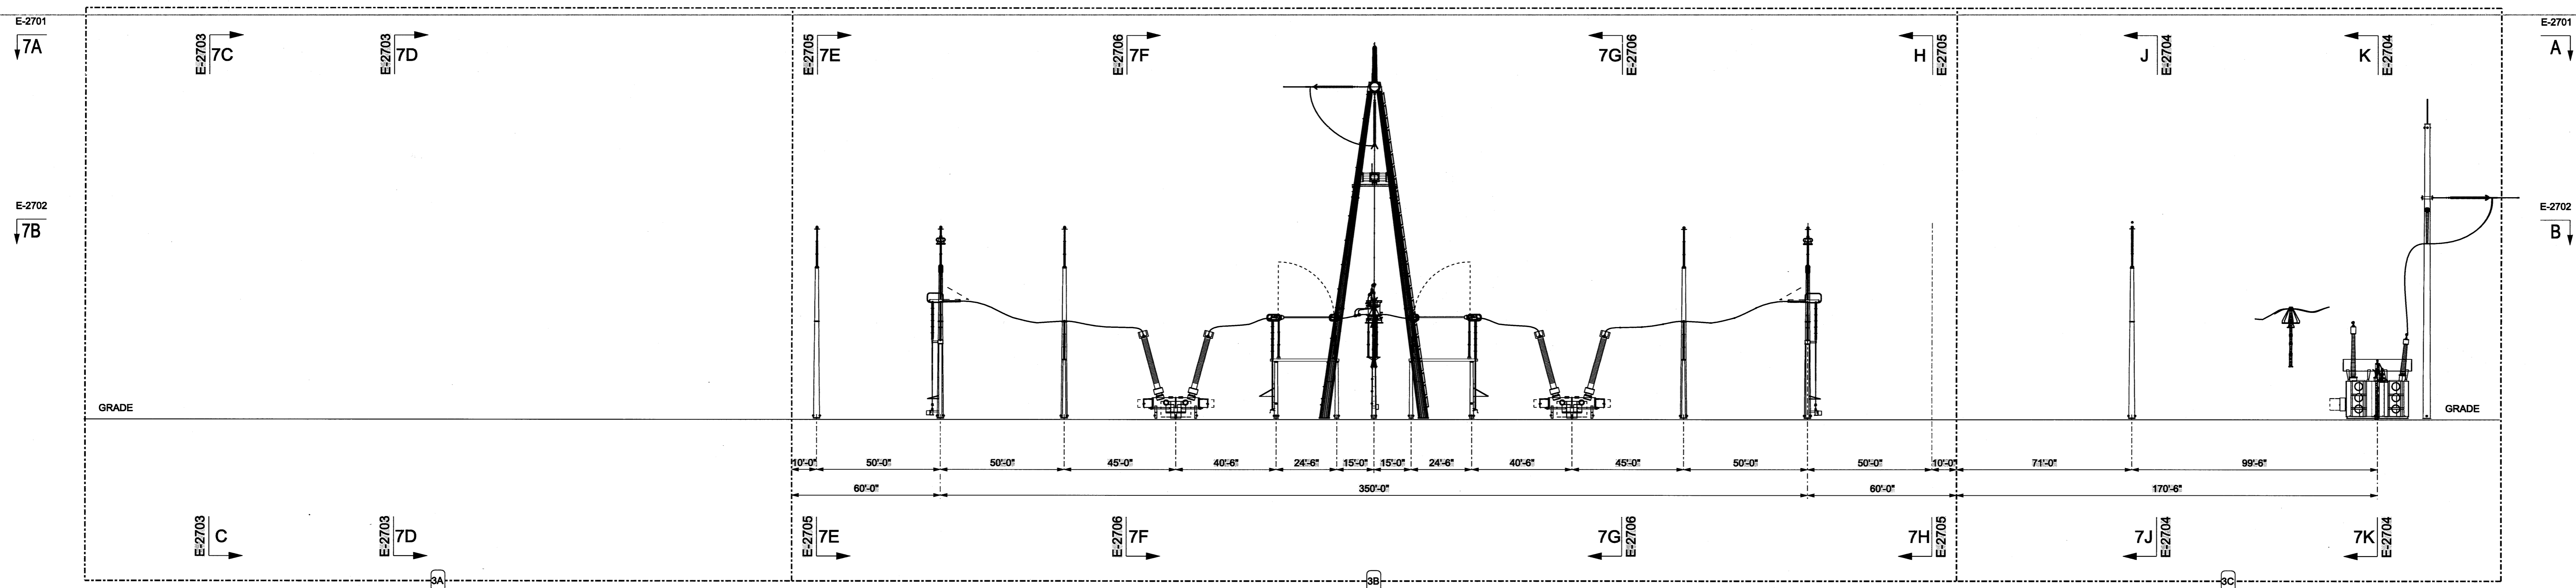

SECTION "7N2-7N2"

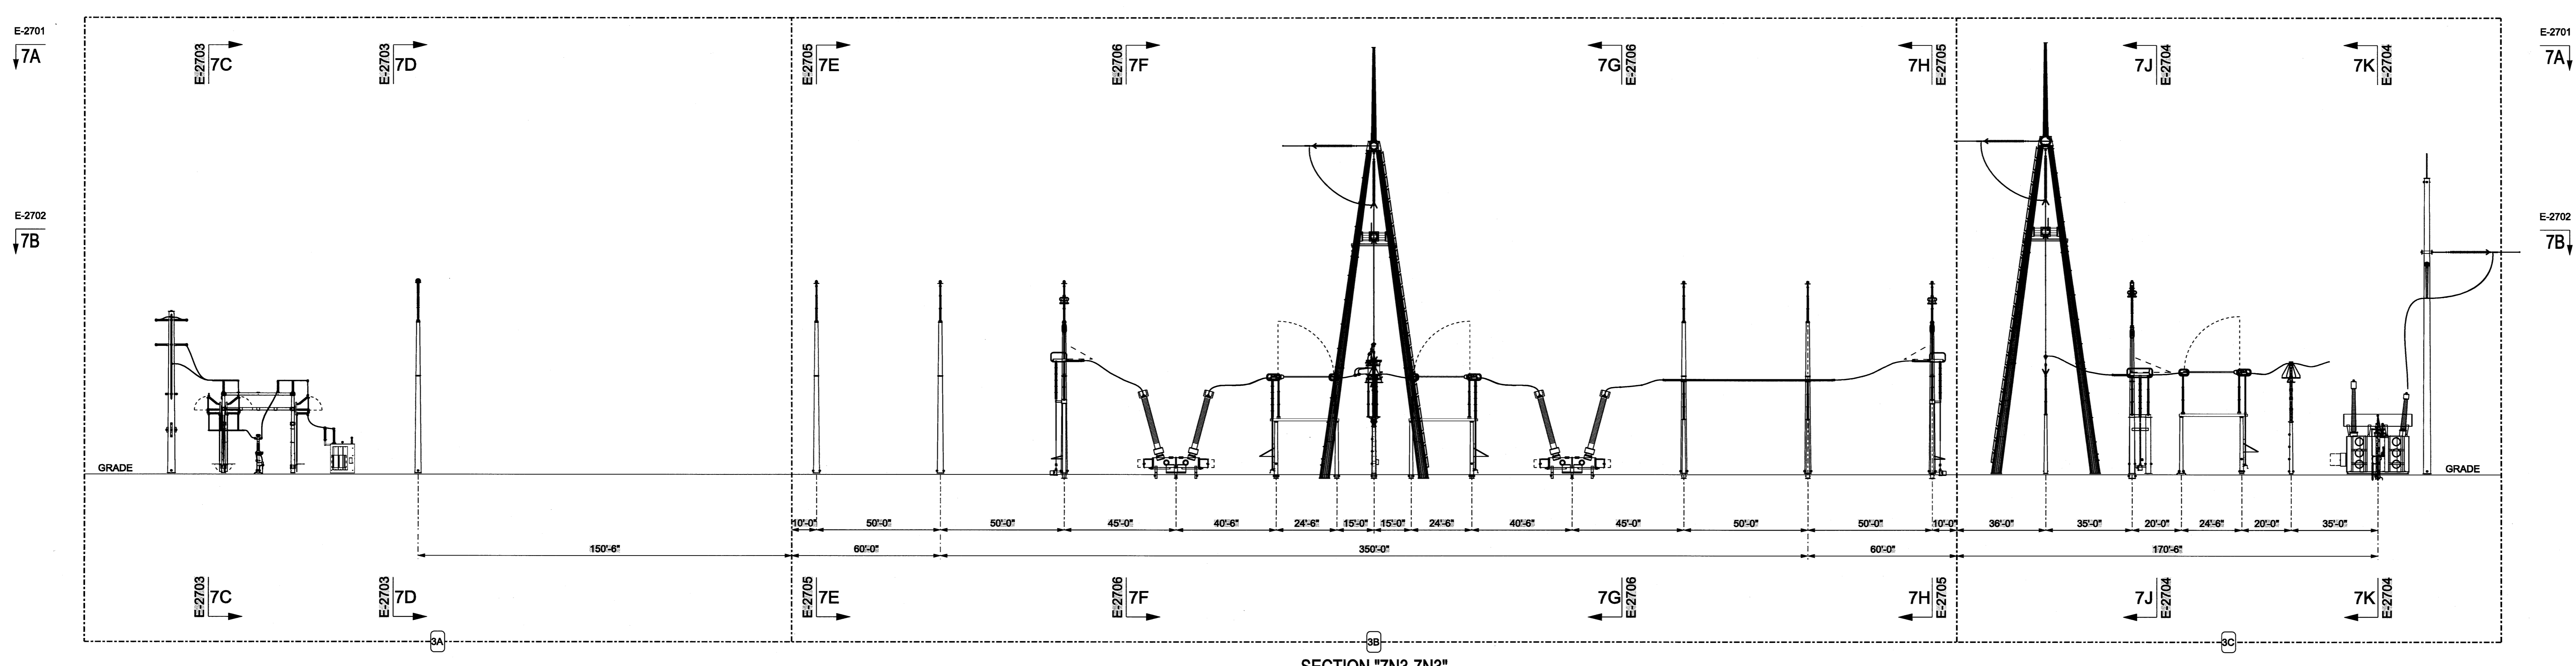

SECTION "7N3-7N3"

CONCEPTUAL

ISSUE#	NO	DATE	REVISION DESCRIPTION	APPR
OLD DWG #:			STD DWG #:	
<small>THIS DRAWING IS THE PROPERTY OF PATH TRANSMISSION COMPANY, LLC AND IS LOANED UPON CONDITION THAT IT IS NOT TO BE REPRODUCED OR COPIED, IN WHOLE OR IN PART, OR USED FOR ANY OTHER PROJECT WITHOUT THE WRITTEN CONSENT OF THE PATH TRANSMISSION COMPANY, LLC. IT IS TO BE RETURNED UPON REQUEST.</small>				
PATH WEST VIRGINIA KEMPTOWN STATION MONROVIA 765KV 765KV				
ELECTRICAL ASSEMBLY SECTIONS "7N1-7N1", "7N2-7N2", "7N3-7N3"				
DWG. NO. E-2709 STATION PROJECTS ENGINEERING				
WOK: _____ SCALE: 1" = 30' DR: CLB CH: _____ ENG: _____ DATE: 08/11/09				
APPROVED BY: _____				R E V C1
1 RIVERSIDE PLAZA COLUMBUS, OH 43215				c:\pwwork\40168884\E2709.DGN

